


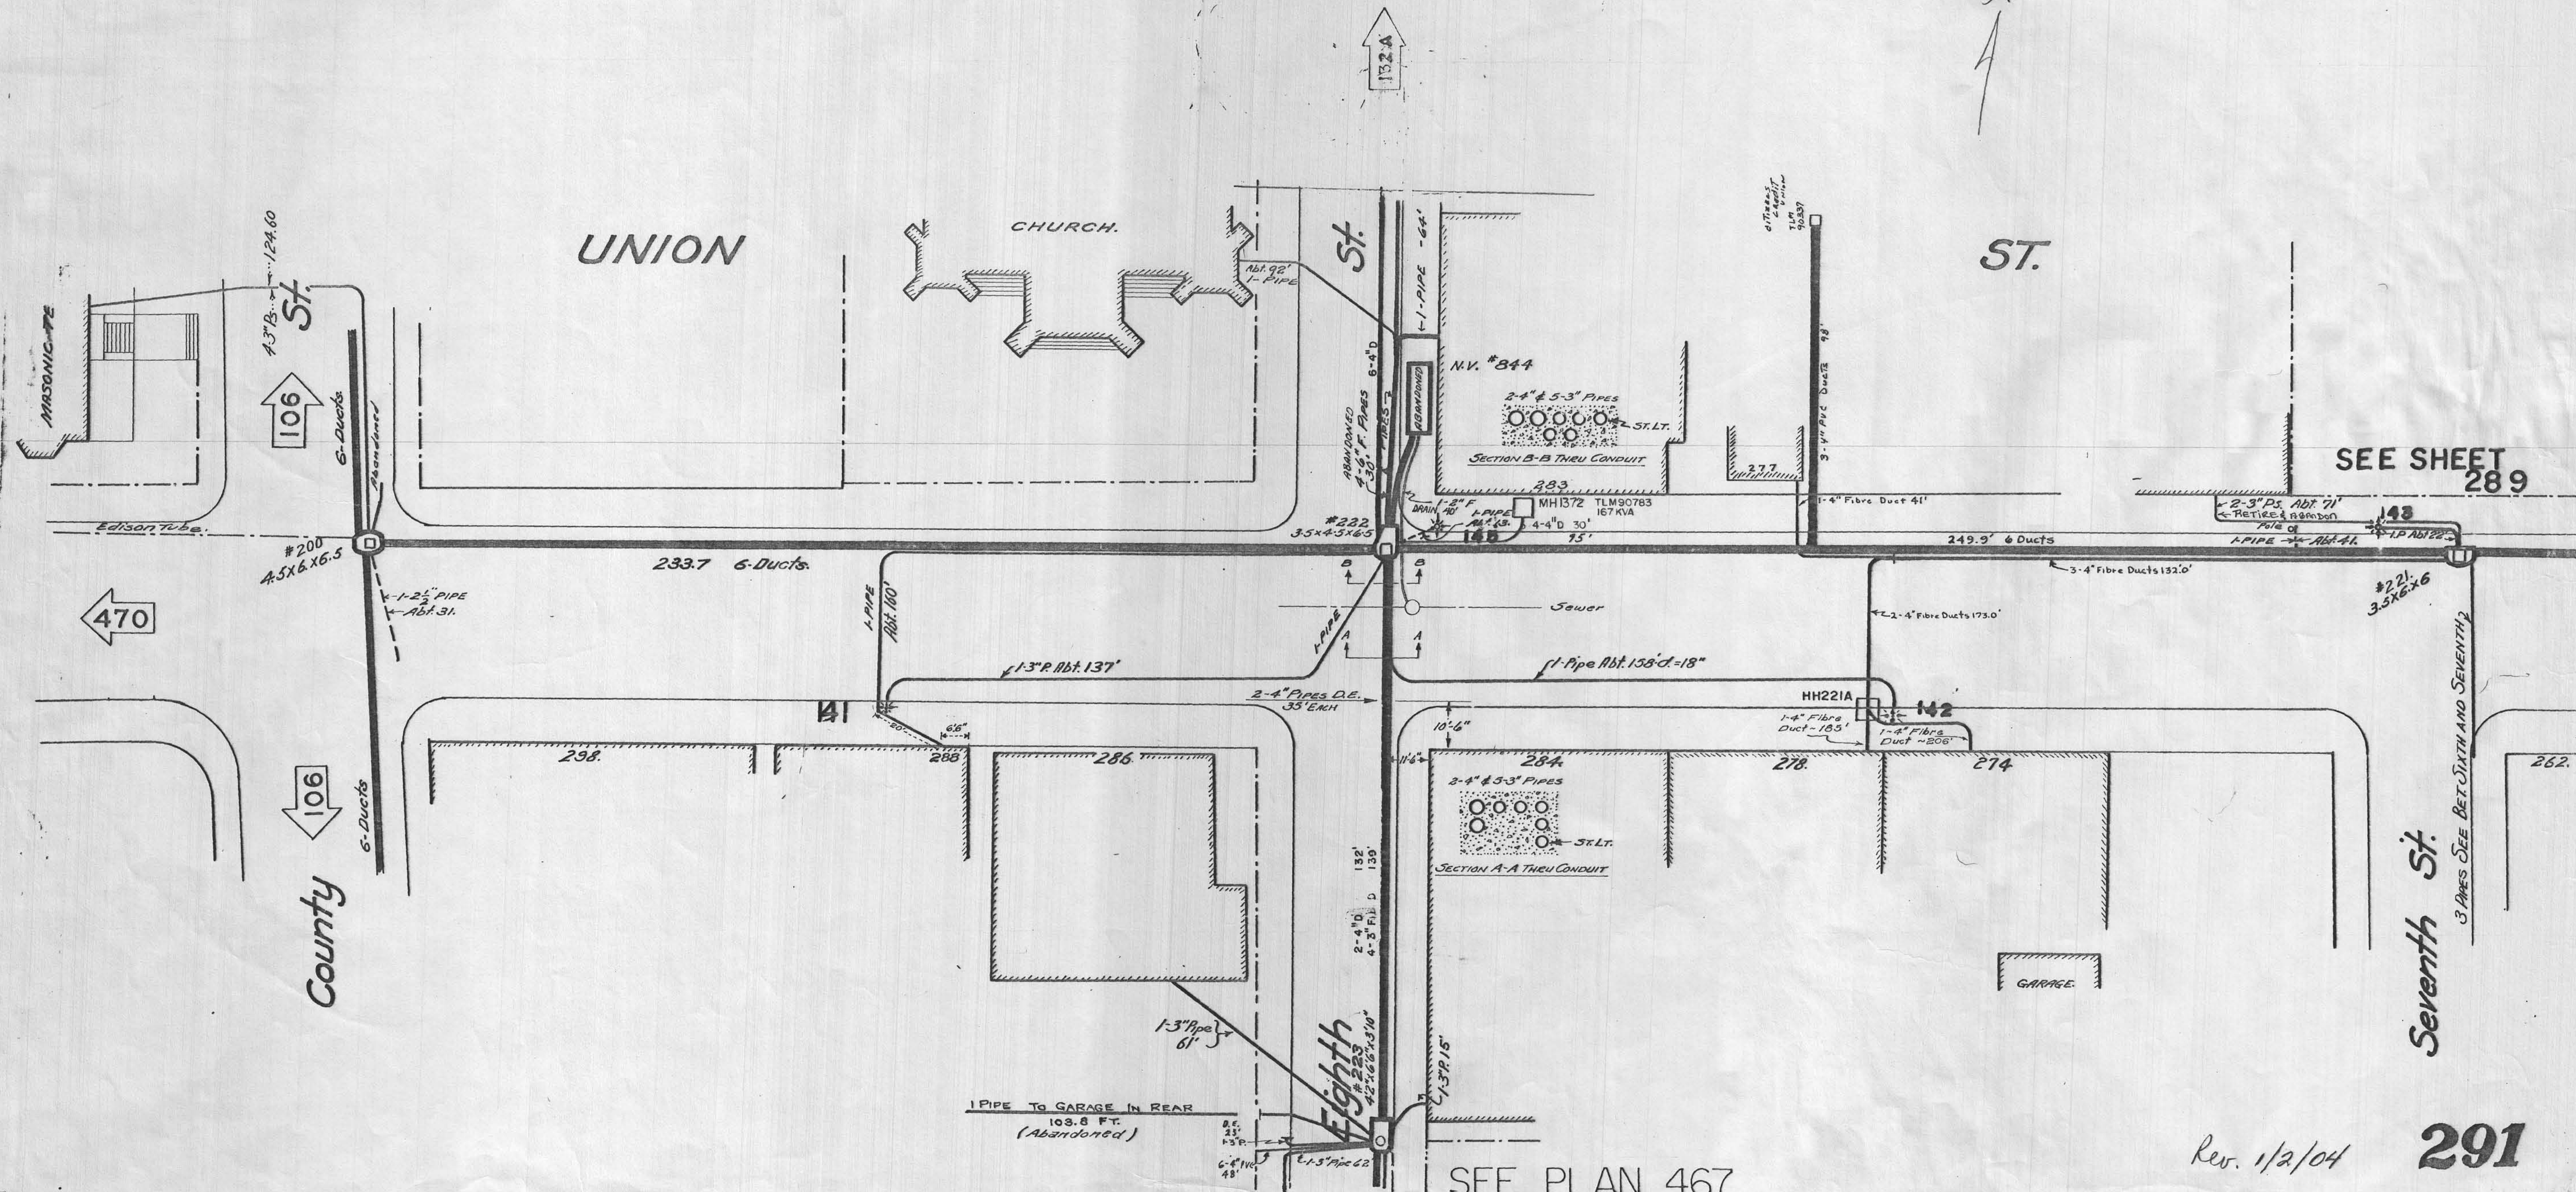

UNION

CHURCH.

St.

ST.

SEE SHEET 289

470

County

Seventh St.

3 PIPES SEE BETWEEN SEVENTH AND SEVENTH 1/2

SEE PLAN 467

Rev. 1/2/04

291