



SEE SHEET 233

SEE SHEET 17

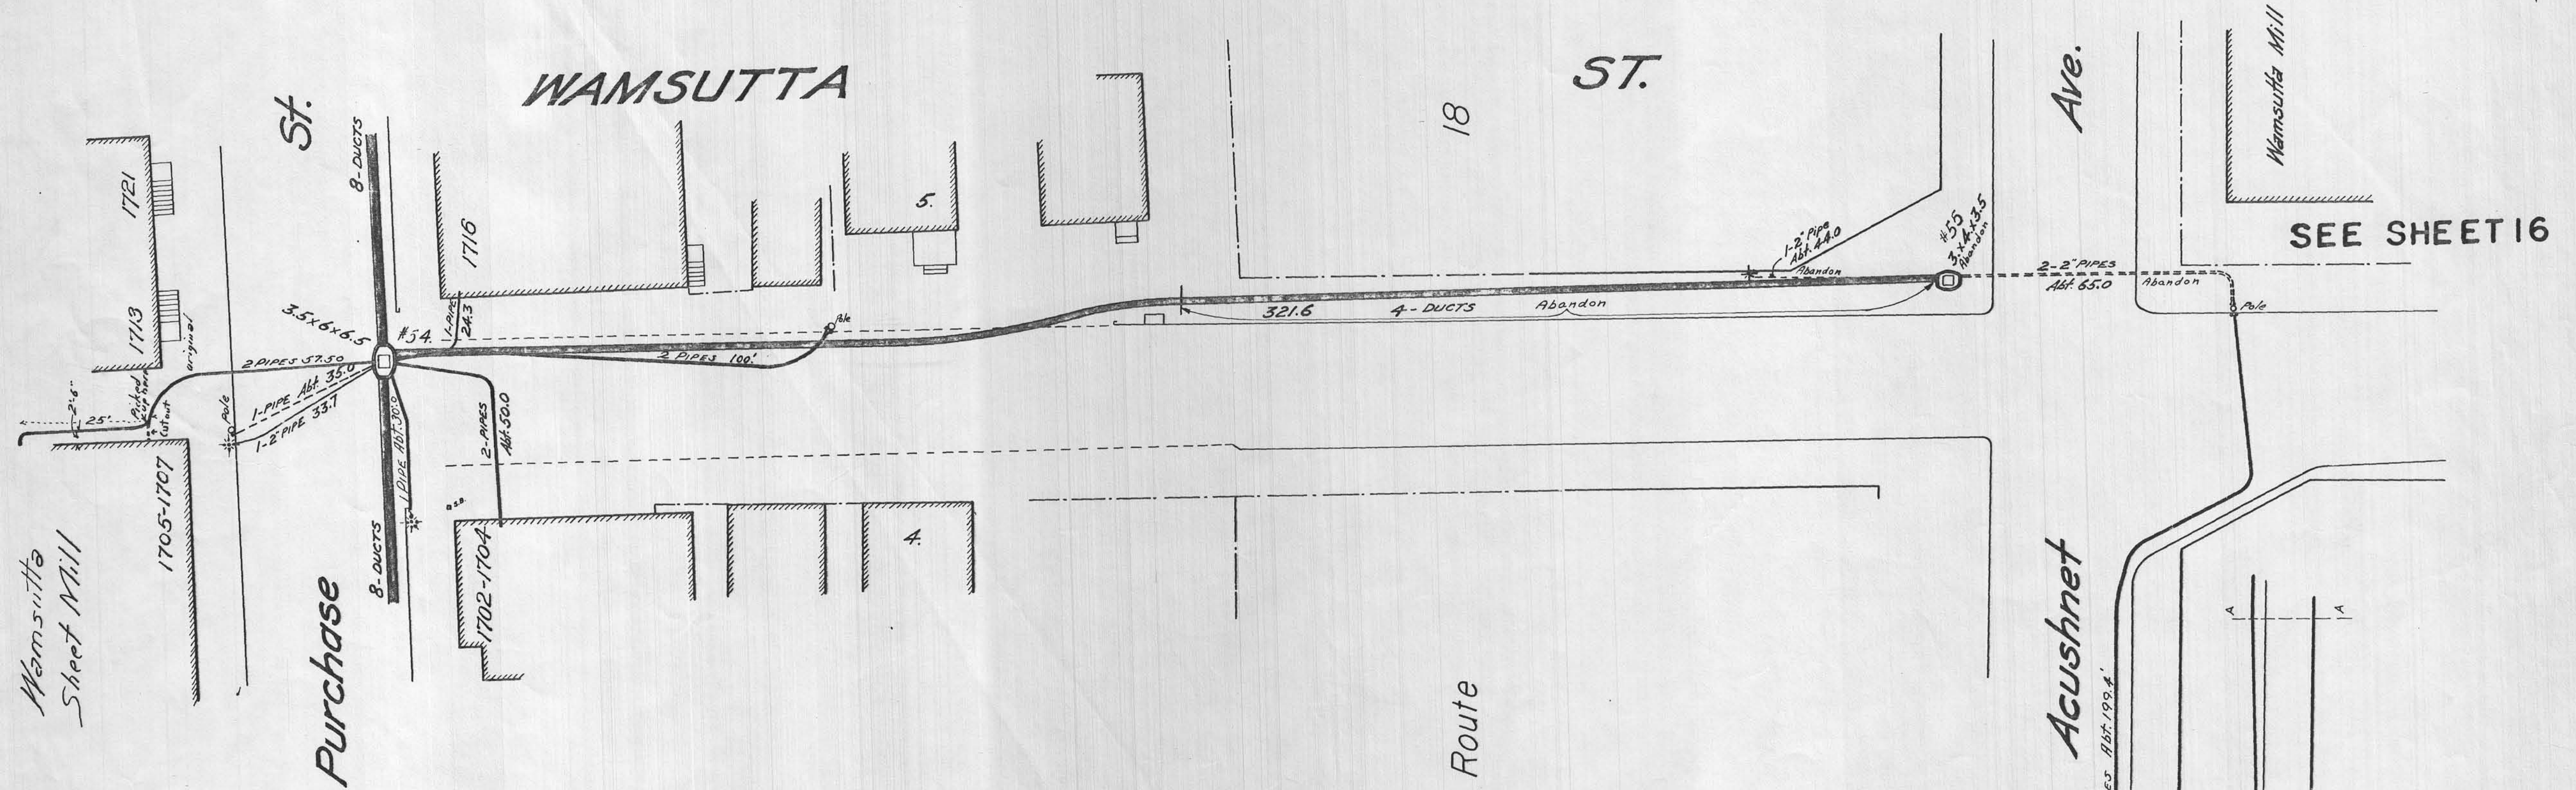

SEE SHEET 233

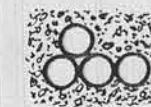

Section of Conduit
Looking towards Purchase St.
4-3" Ducts

SEE SHEET 16