



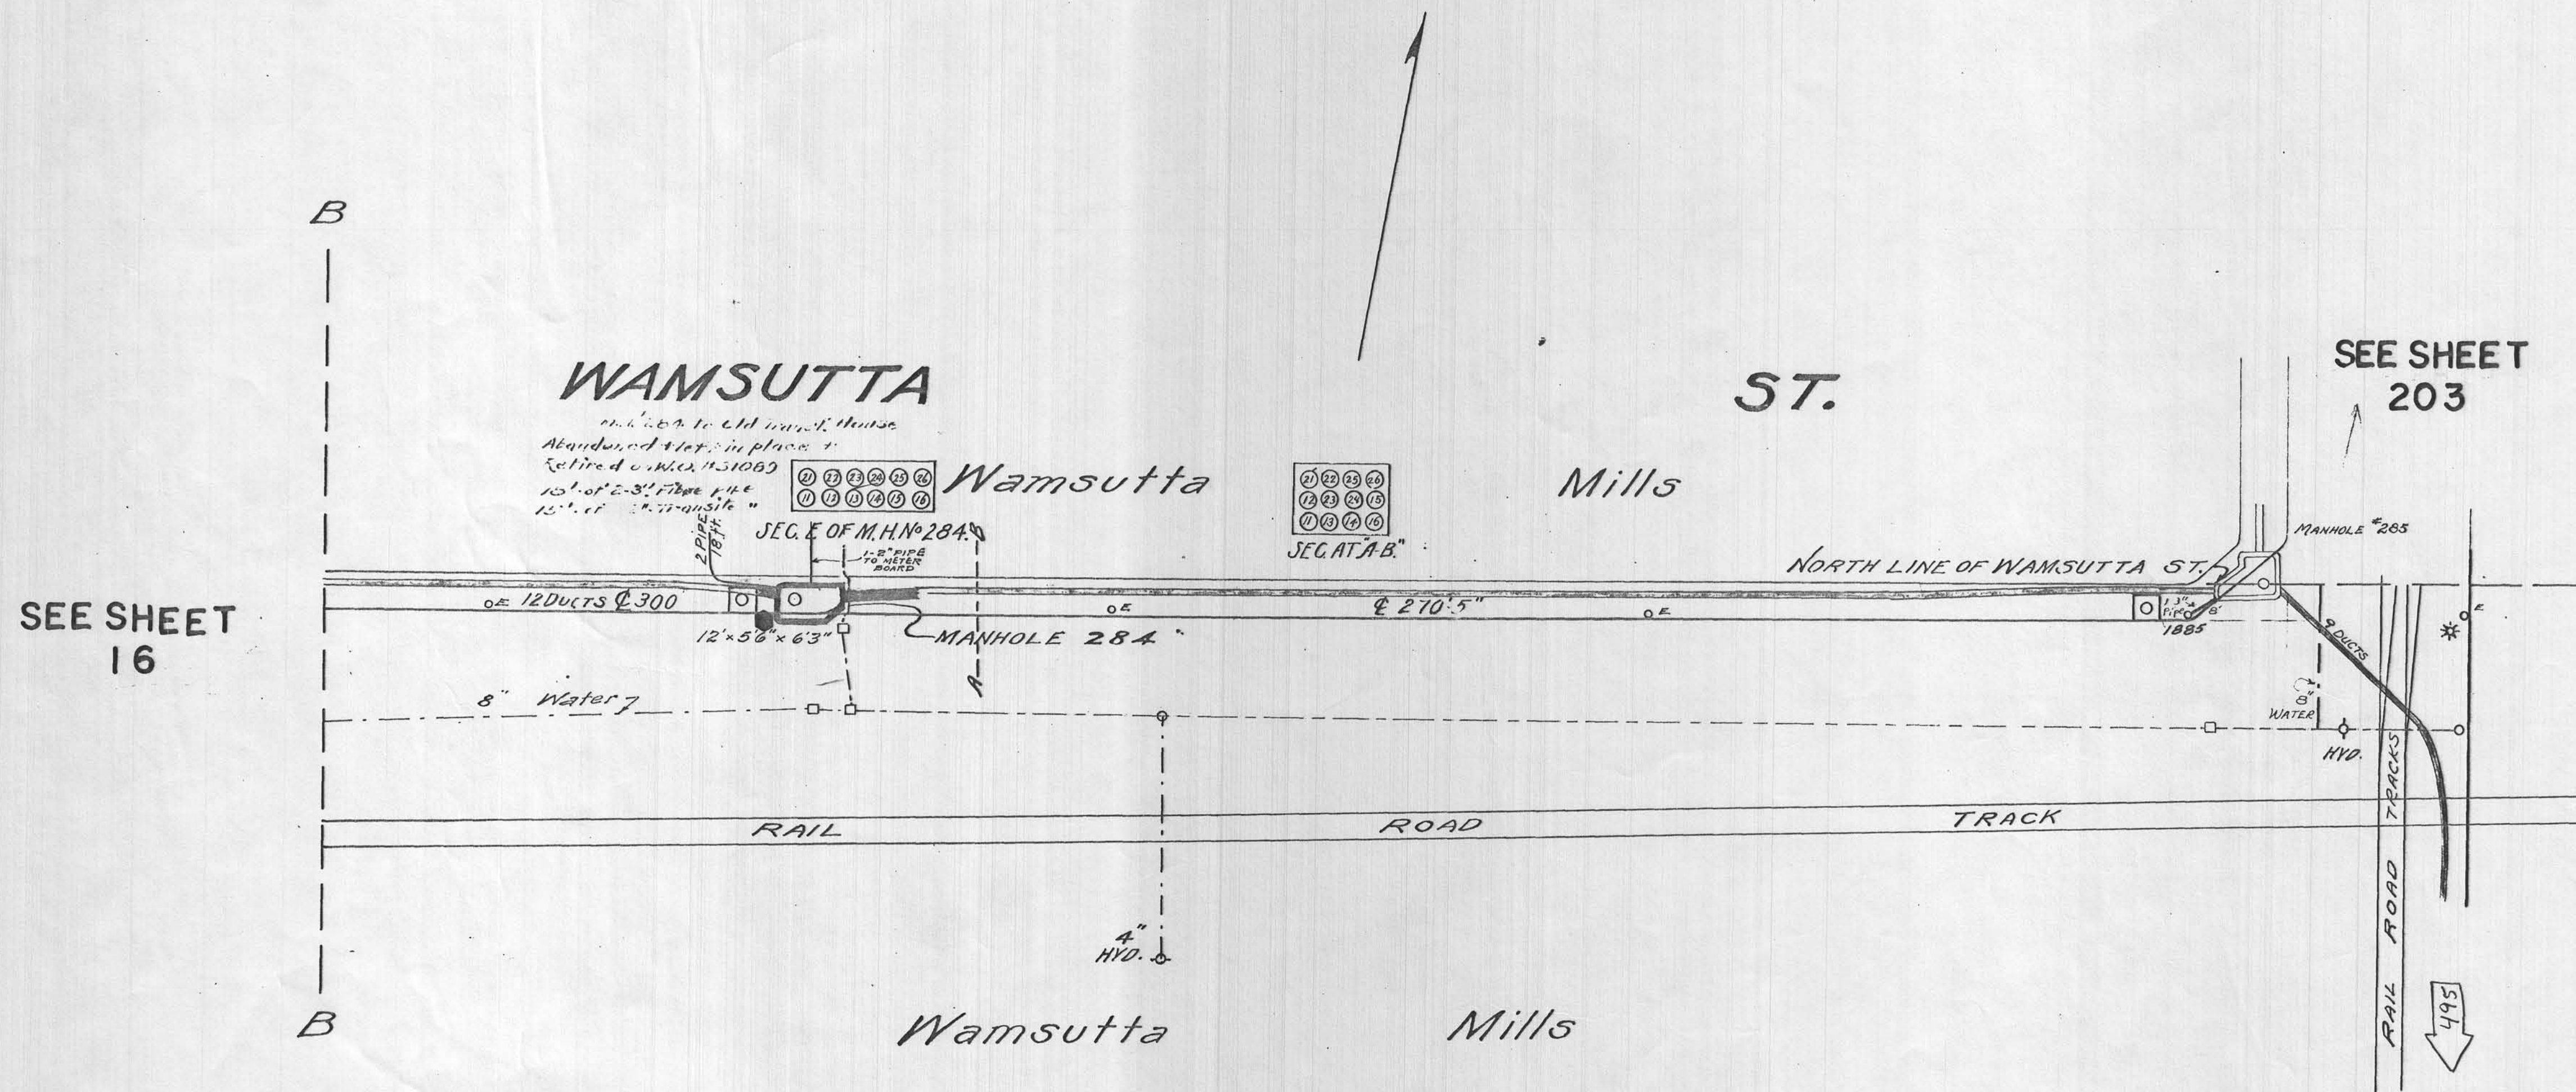

SEE SHEET
16

SEE SHEET
203

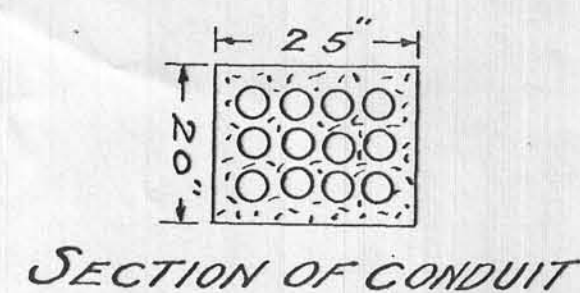

MANHOLE 284
MATERIAL BRICK
CENTER LINE 3'-9" NORTH OF NORTH CURB OF WAMSUTTA ST.
601' EAST OF EAST CURB OF ACUSHNET AVE.
SIZE INTERIOR EAST AND WEST 7 FEET
NORTH AND SOUTH 5 FEET
SIZE EXTERIOR EAST AND WEST 8.33 FEET
NORTH AND SOUTH 6.33 FEET
DEPTH INTERIOR 6 FT.
" EXTERIOR 8.5 FT.

ANODE

Rev 11/17/01