



SHEET 1 OF TWO SHEETS
 PLAN NO. E1321 JUNE 20, 1924
 SCALE 1 IN. = 20 FT.

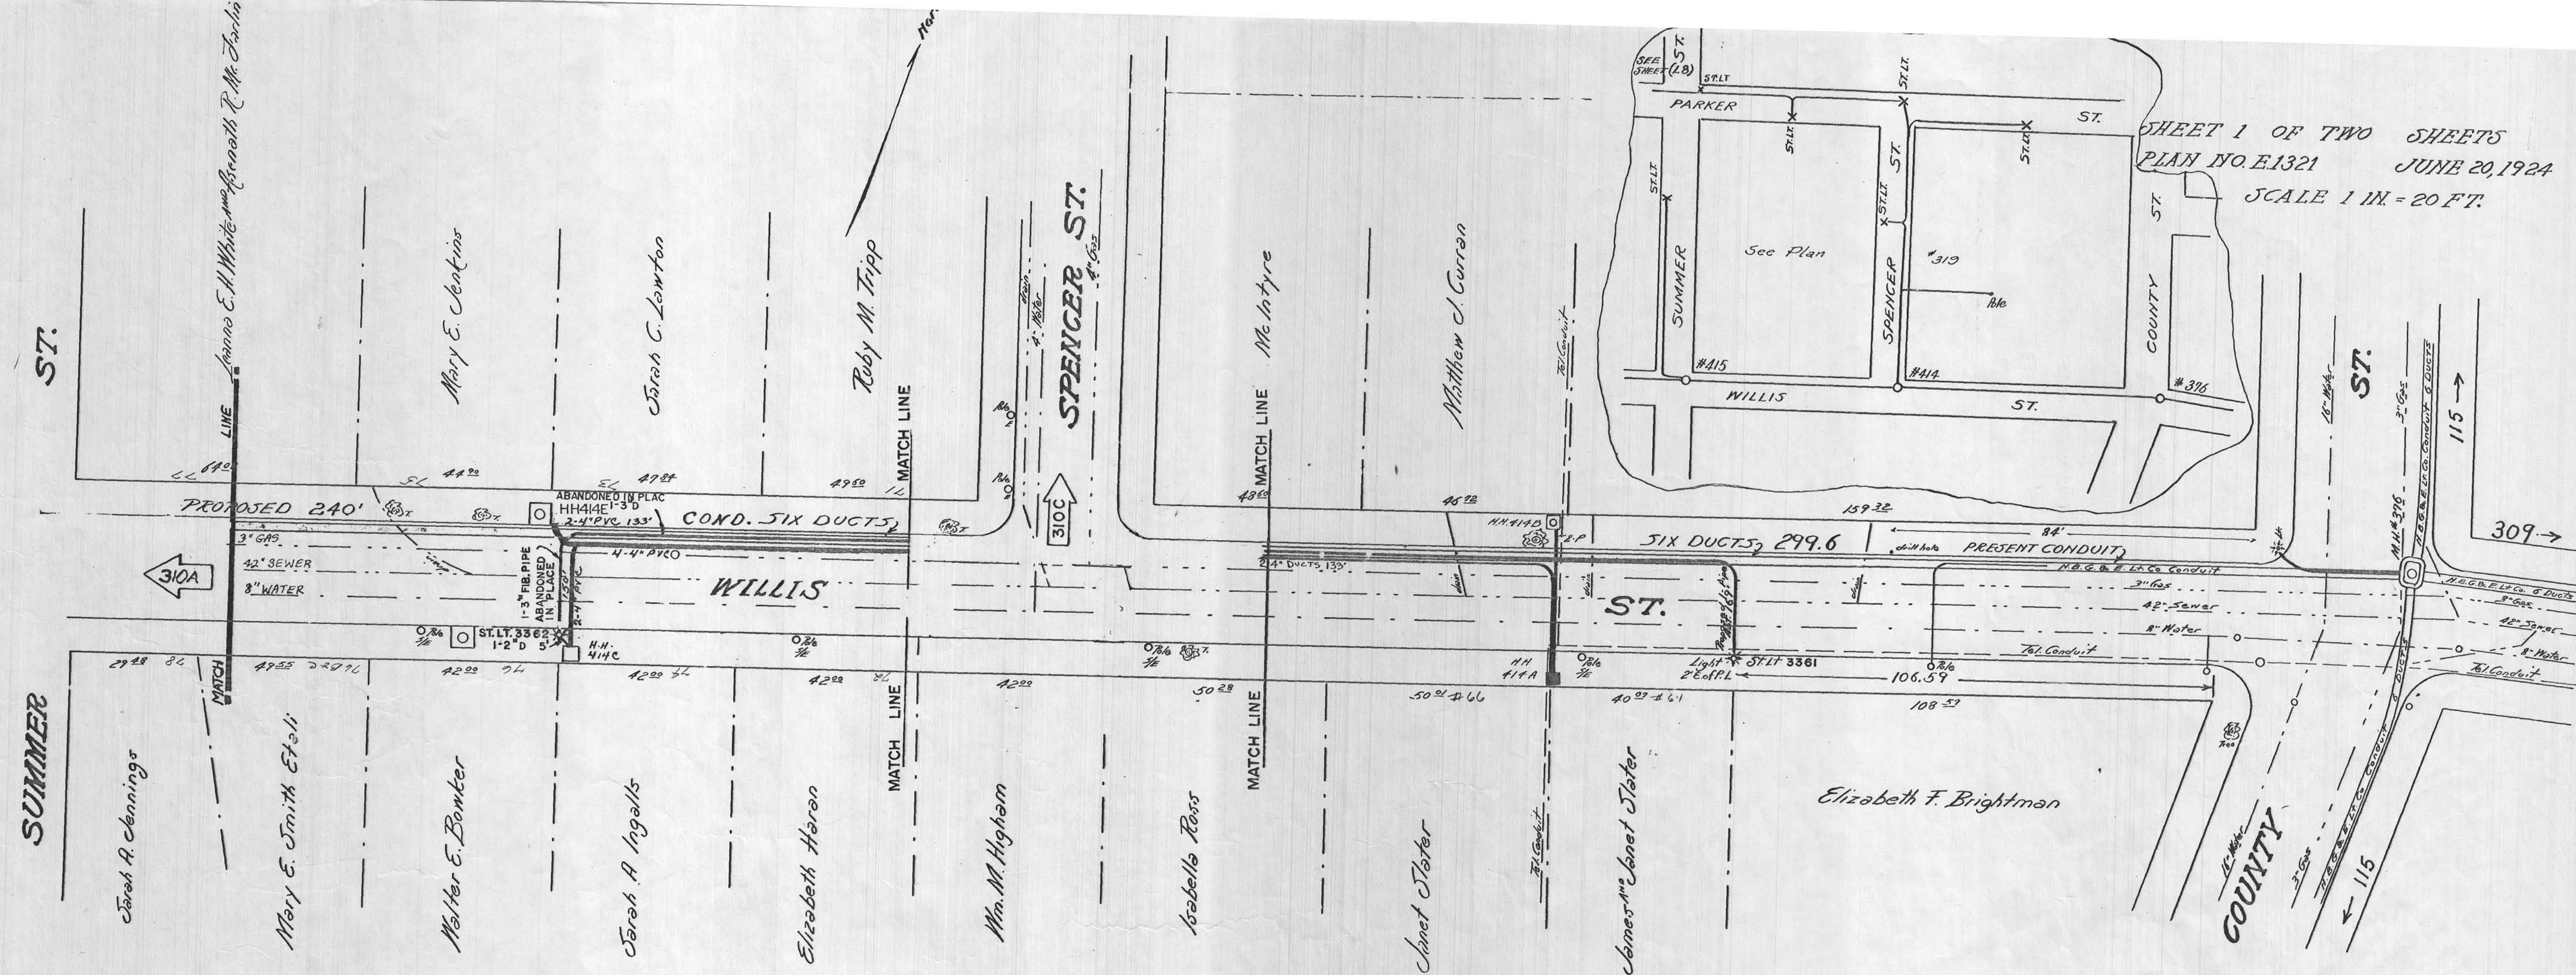

LOCATION APPROVED.
George H. City
 CITY ENGINEER

MANHOLE #414
 MATERIAL — Brick —
 CENTER LINE — 1 FT West OF East CURB OF Spencer St.
 — 2 FT South OF North CURB OF Willis St.
 SIZE INTERIOR — EAST AND WEST — 8 FEET
 NORTH " SOUTH — 6 FEET
 SIZE EXTERIOR — EAST AND WEST — 9³³ FEET
 NORTH " SOUTH — 7³³ FEET
 DEPTH — INTERIOR — 6 FEET
 EXTERIOR — 8⁵⁰ FEET

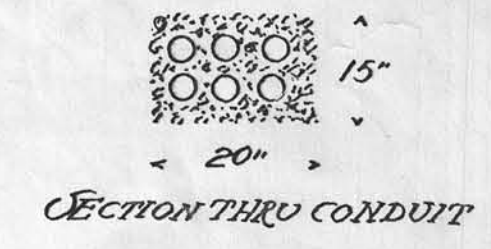

310

Rev: 6/30/98