


SHEET 2 OF TWO SHEETS
 PLAN NO. E 1321 JUNE 20, 1924
 SCALE 1 IN. = 20 FT.

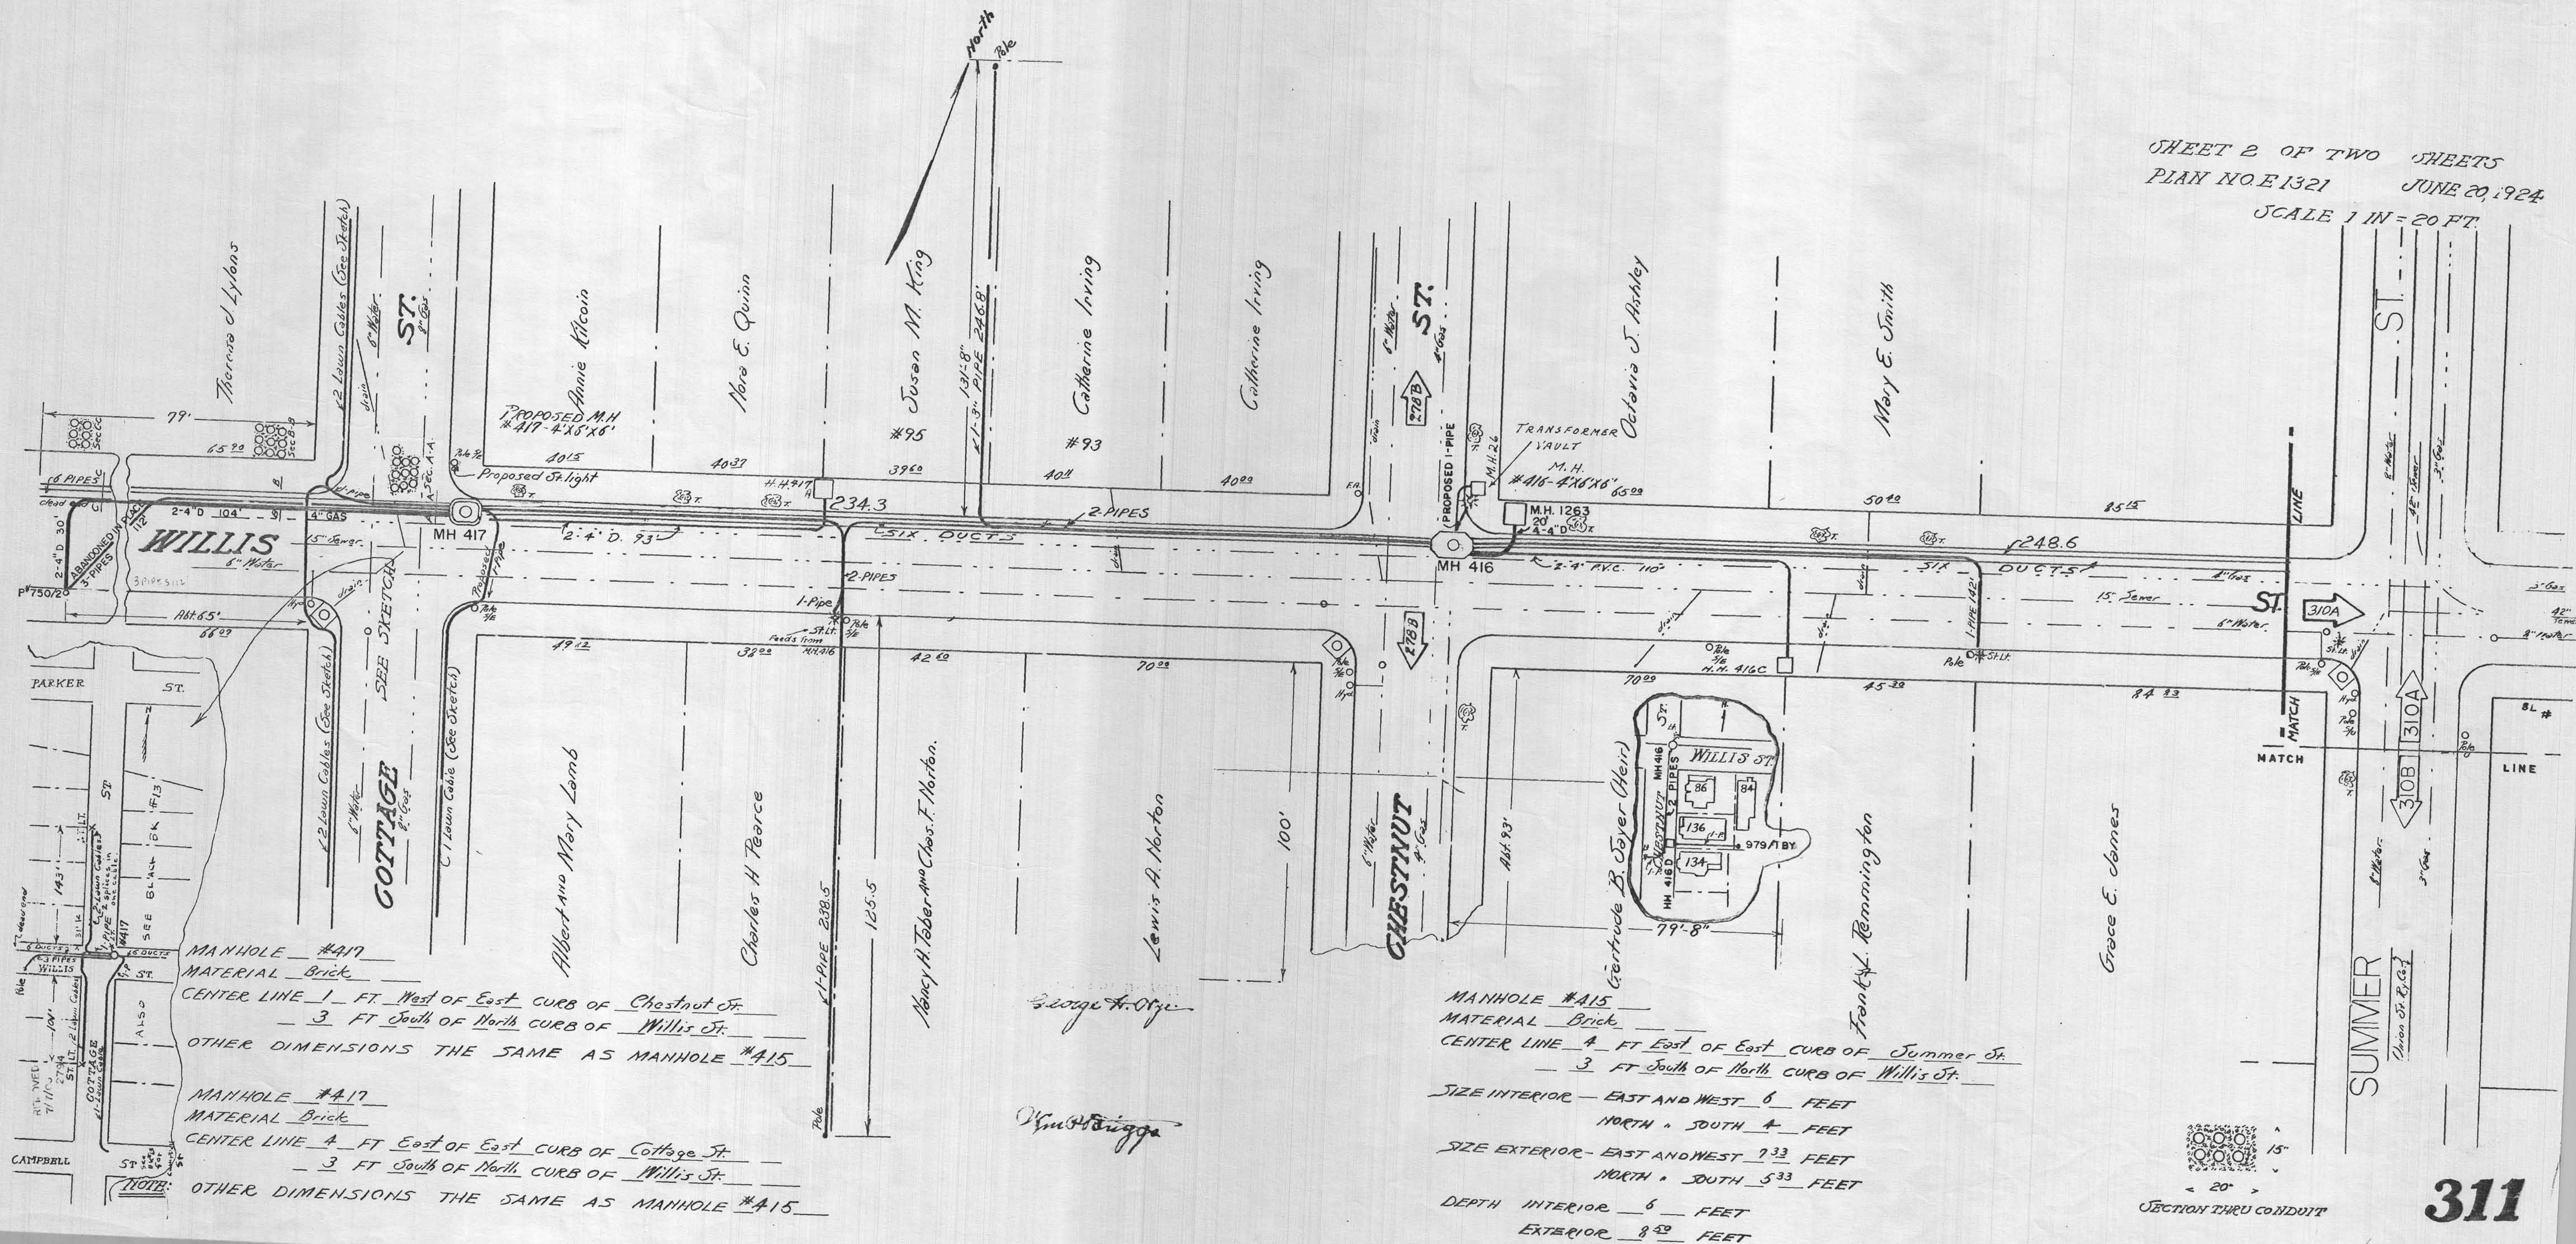

MANHOLE #417
 MATERIAL Brick
 CENTER LINE 1 FT. West of East CURB OF Chestnut St.
 3 FT South of North CURB OF Willis St.
 OTHER DIMENSIONS THE SAME AS MANHOLE #415

MANHOLE #417
 MATERIAL Brick
 CENTER LINE 4 FT East of East CURB OF Cottage St.
 3 FT South of North CURB OF Willis St.
 OTHER DIMENSIONS THE SAME AS MANHOLE #415

MANHOLE #415
 MATERIAL Brick
 CENTER LINE 4 FT East of East CURB OF Summer St.
 3 FT South of North CURB OF Willis St.
 SIZE INTERIOR - EAST AND WEST 6 FEET
 NORTH - SOUTH 4 FEET
 SIZE EXTERIOR - EAST AND WEST 7'33 FEET
 NORTH - SOUTH 5'33 FEET
 DEPTH INTERIOR 6 FEET
 EXTERIOR 8'50 FEET

