


New Bedford Gas & Ed. Light Co.  
STETSON STREET  
SHEET- 1-OF-1- SHEET  
PLAN NO. E-1821-JUNE-18-29  
SCALE- ONE INCH= 20-FT.

LOCATION APPROVED  
-----  
CITY ENGINEER

APPROVED  
DATE \_\_\_\_\_  
\_\_\_\_\_  
INSPECTOR OF WIRES  
NEW BEDFORD, MASS.

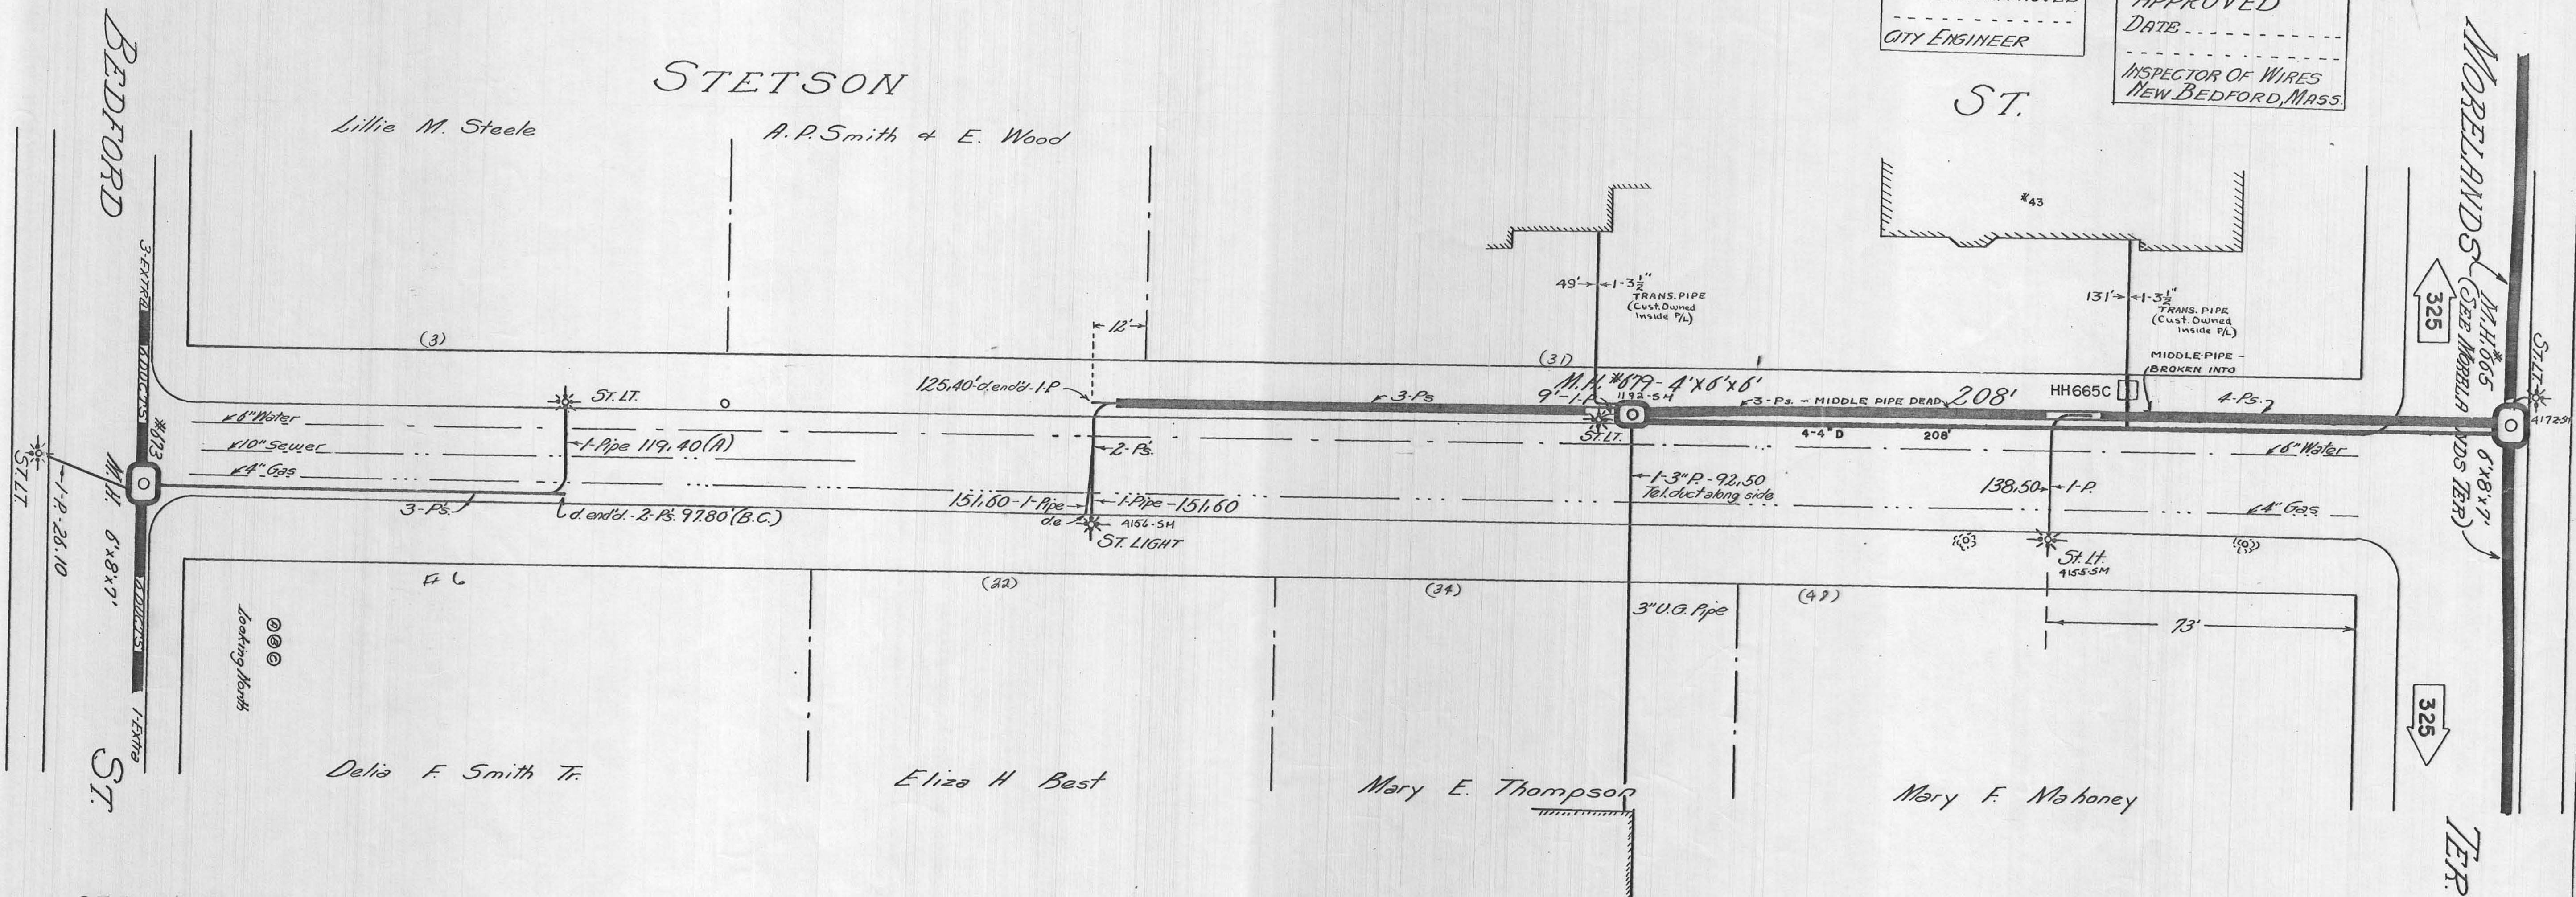

SEE SHEET 63

MANHOLE - # 629 - - - -  
MATERIAL - Concrete  
CENTER LINE 2 FT. W. OF W. CURB OF - Stebson. St.  
181. FT. S. OF S. CURB OF - Morelands Ter.  
SIZE INTERIOR - EAST AND WEST - 4 FT.  
NORTH AND SOUTH - 5 FT.  
SIZE EXTERIOR - EAST AND WEST - 5.33 FT.  
NORTH AND SOUTH - 7.33 FT.  
DEPTH INTERIOR - 6 FEET  
EXTERIOR - 8.5 FEET.

Rev. 11/17/2001