
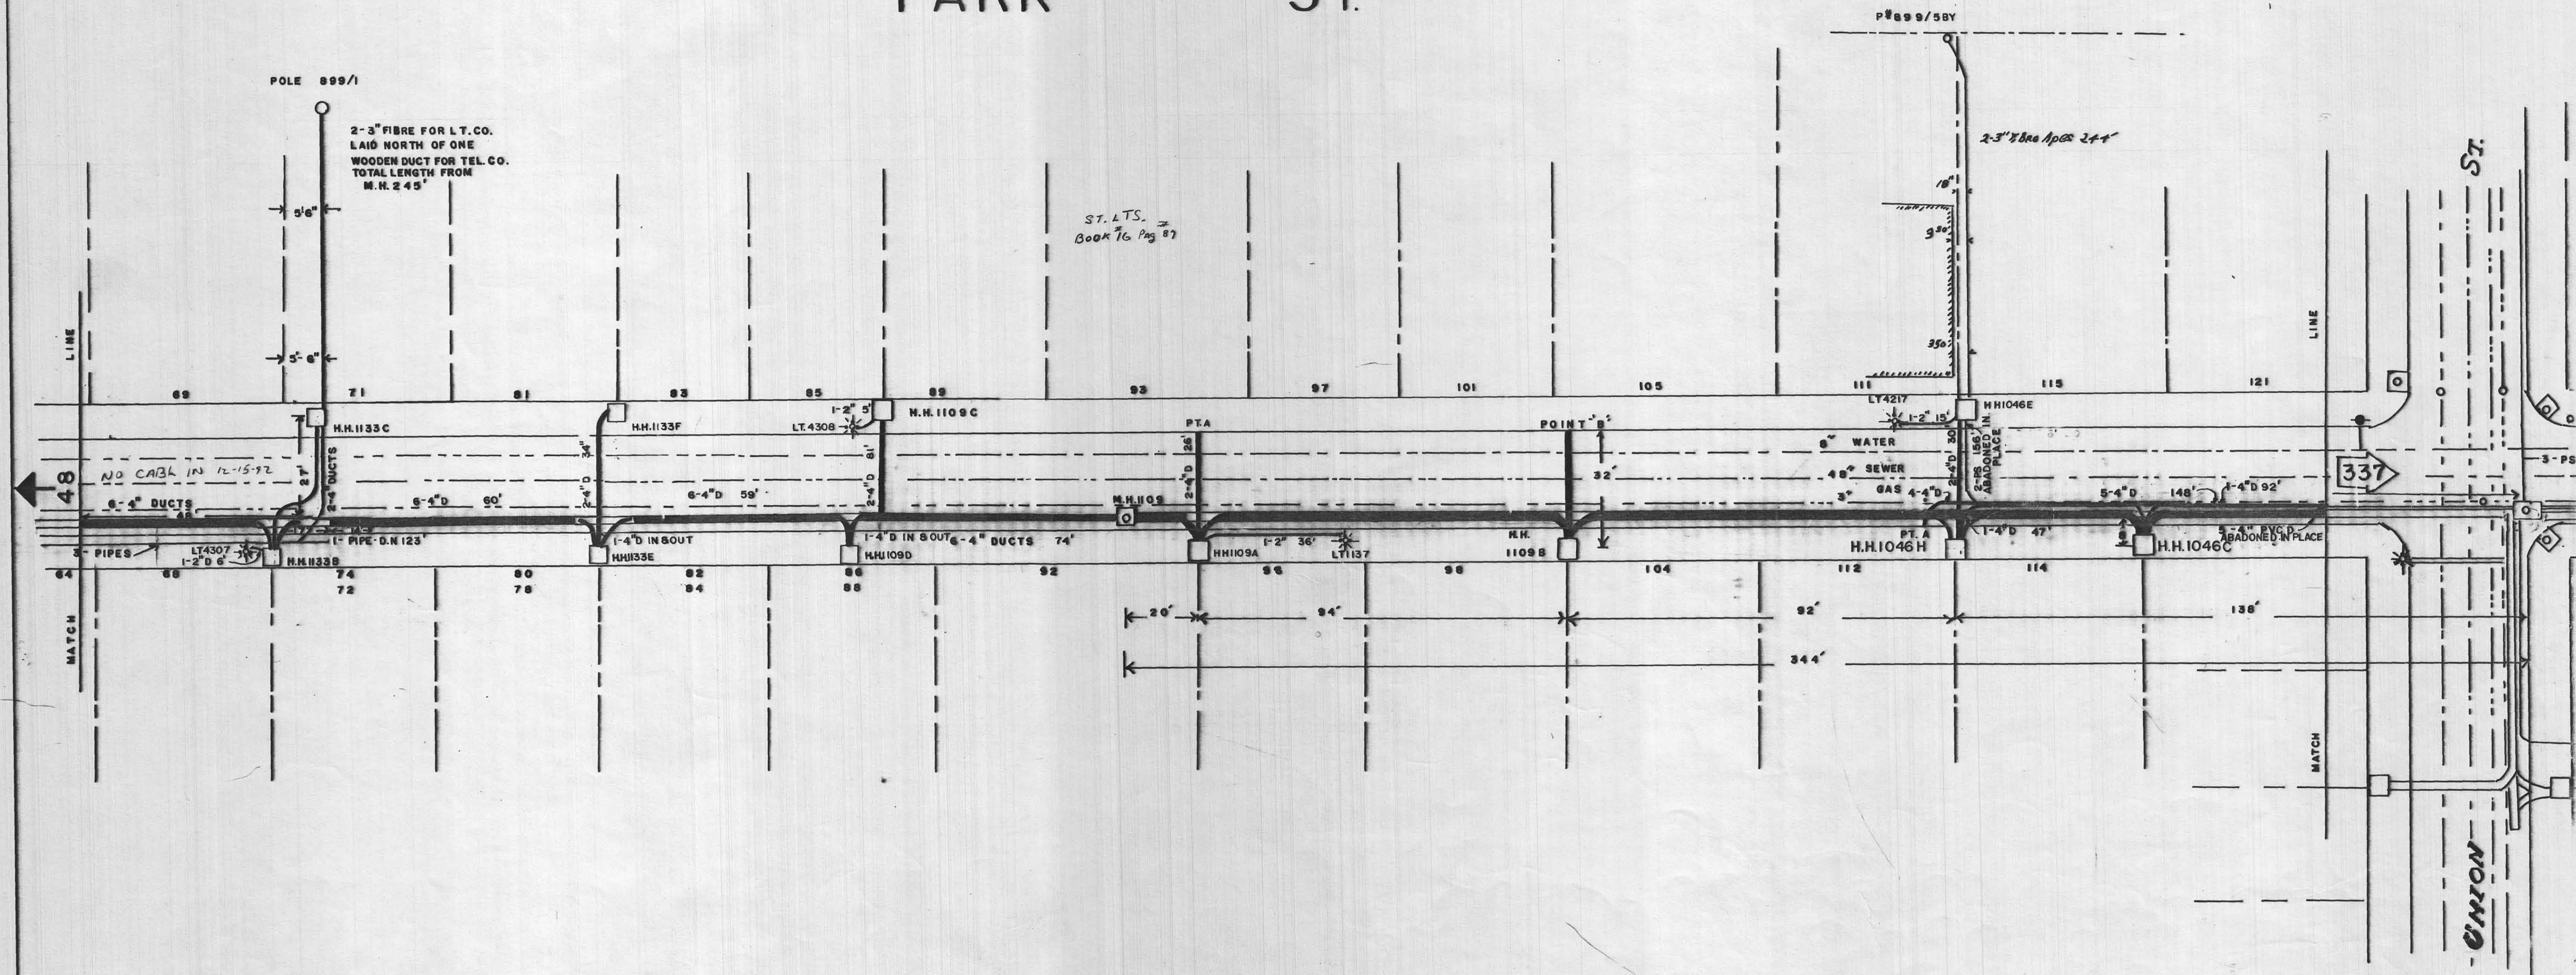


PARK ST.

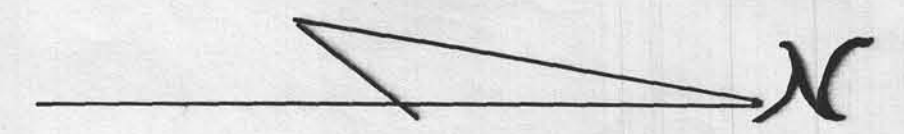

Rev. 6/24/62