


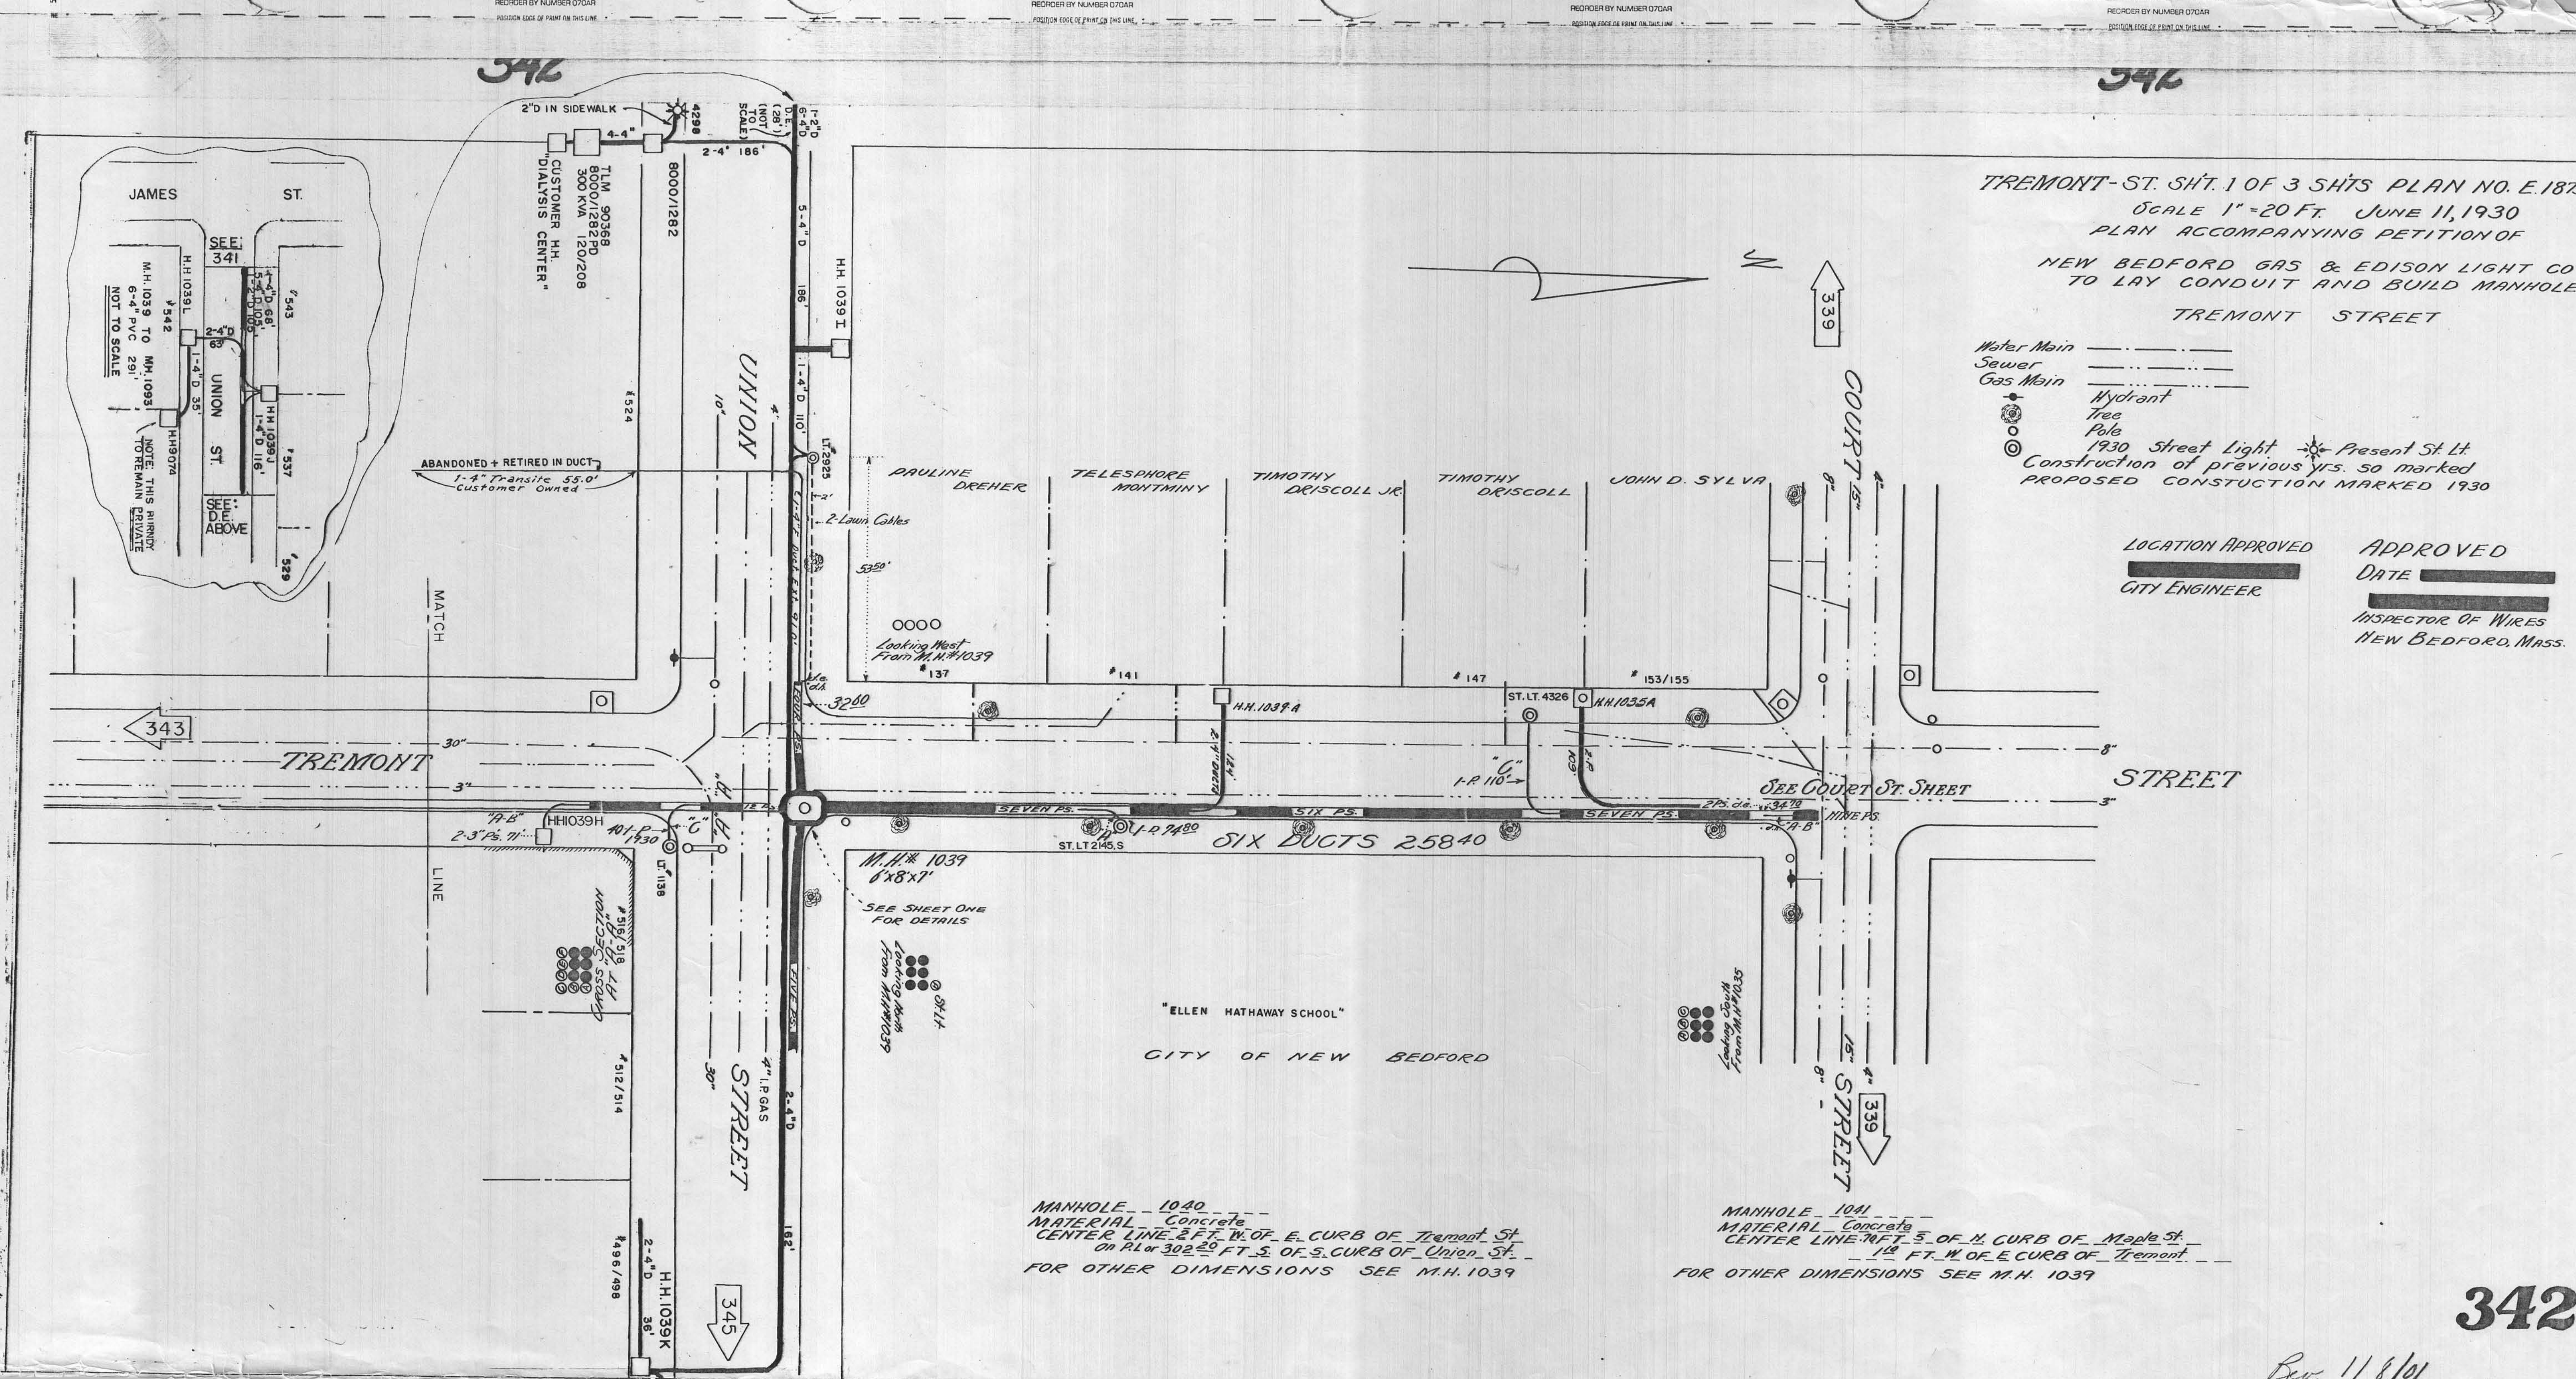

TREMONT-ST. SH.T. 1 OF 3 SH.TS PLAN NO. E.1875
SCALE 1"=20 FT. JUNE 11, 1930
PLAN ACCOMPANYING PETITION OF
NEW BEDFORD GAS & EDISON LIGHT CO
TO LAY CONDUIT AND BUILD MANHOLES
TREMONT STREET

Water Main
Sewer
Gas Main
Hydrant
Tree
Pole
1930 Street Light
Construction of previous yrs. so marked
PROPOSED CONSTRUCTION MARKED 1930

LOCATION APPROVED
CITY ENGINEER
APPROVED
DATE
INSPECTOR OF WIRES
NEW BEDFORD, MASS.

MANHOLE 1040
MATERIAL Concrete
CENTER LINE 2 FT. W. OF E. CURB OF Tremont St.
ON R.L. or 302.20 FT. S. OF S. CURB OF Union St.
FOR OTHER DIMENSIONS SEE M.H. 1039

MANHOLE 1041
MATERIAL Concrete
CENTER LINE 5 FT. S. OF N. CURB OF Maple St.
12 FT. W. OF E. CURB OF Tremont St.
FOR OTHER DIMENSIONS SEE M.H. 1039