


NOTE: Conduit crossing
Cove St. 5'10" cover at
North Curb rising to
24" cover 7' south of
South Line Cove St.


COVE

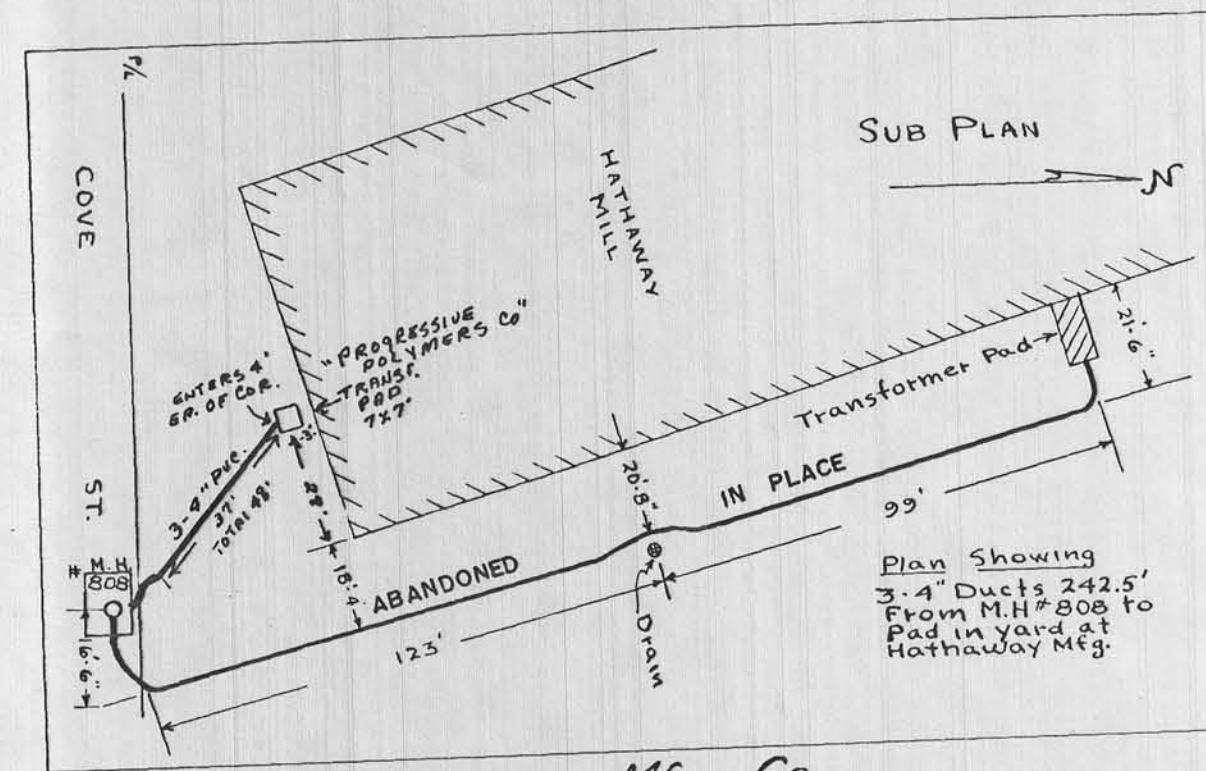

Hathaway Mfg. Co.

3-4" PUC (See SUB PLAN) M.H. 808 3-4" Ducts (See Sub Plan)

PROPOSED SIX DUCTS 234.8'

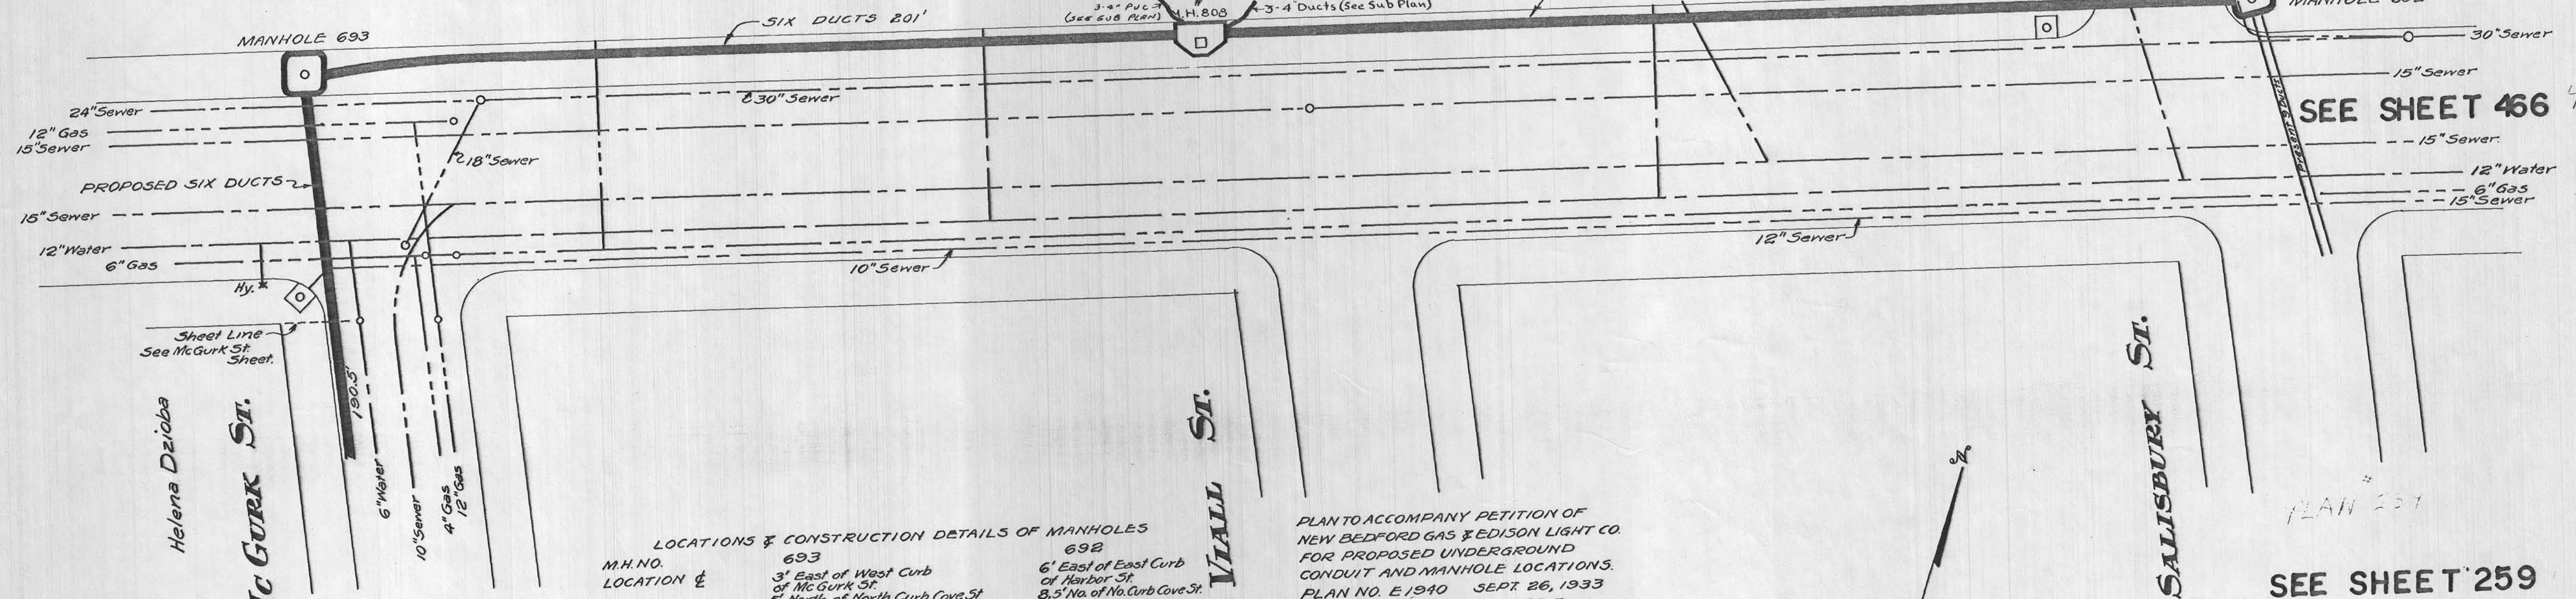


SEE SHEET 466

SEE SHEET 359

LOCATIONS & CONSTRUCTION DETAILS OF MANHOLES	
M.H. NO.	693
LOCATION	3' East of West Curb of McGurk St. 5' North of North Curb Cove St.
MATERIAL	Concrete
SIZE INTERIOR	East & West 8 feet North & South 8 feet
SIZE EXTERIOR	East & West 9.33 feet North & South 9.33 feet
DEPTH INTERIOR	7 feet
DEPTH EXTERIOR	8.50 feet

Same as 693

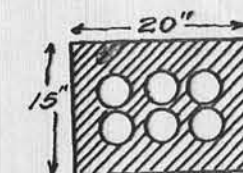SECTION THROUGH CONDUIT
6-3 1/2" FIBRE DUCTS

PLAN TO ACCOMPANY PETITION OF
NEW BEDFORD GAS & EDISON LIGHT CO.
FOR PROPOSED UNDERGROUND
CONDUIT AND MANHOLE LOCATIONS.
PLAN NO. E 1940 SEPT. 26, 1933
SCALE 1" = 20 FEET.

LOCATION APPROVED
CITY ENGINEER

APPROVED
DATE
INSPECTOR OF WIRES
NEW BEDFORD, MASS.

SEE SHEET 259

Rev. 3/29/99

361