


SHEET #1 OF 2 SHEETS

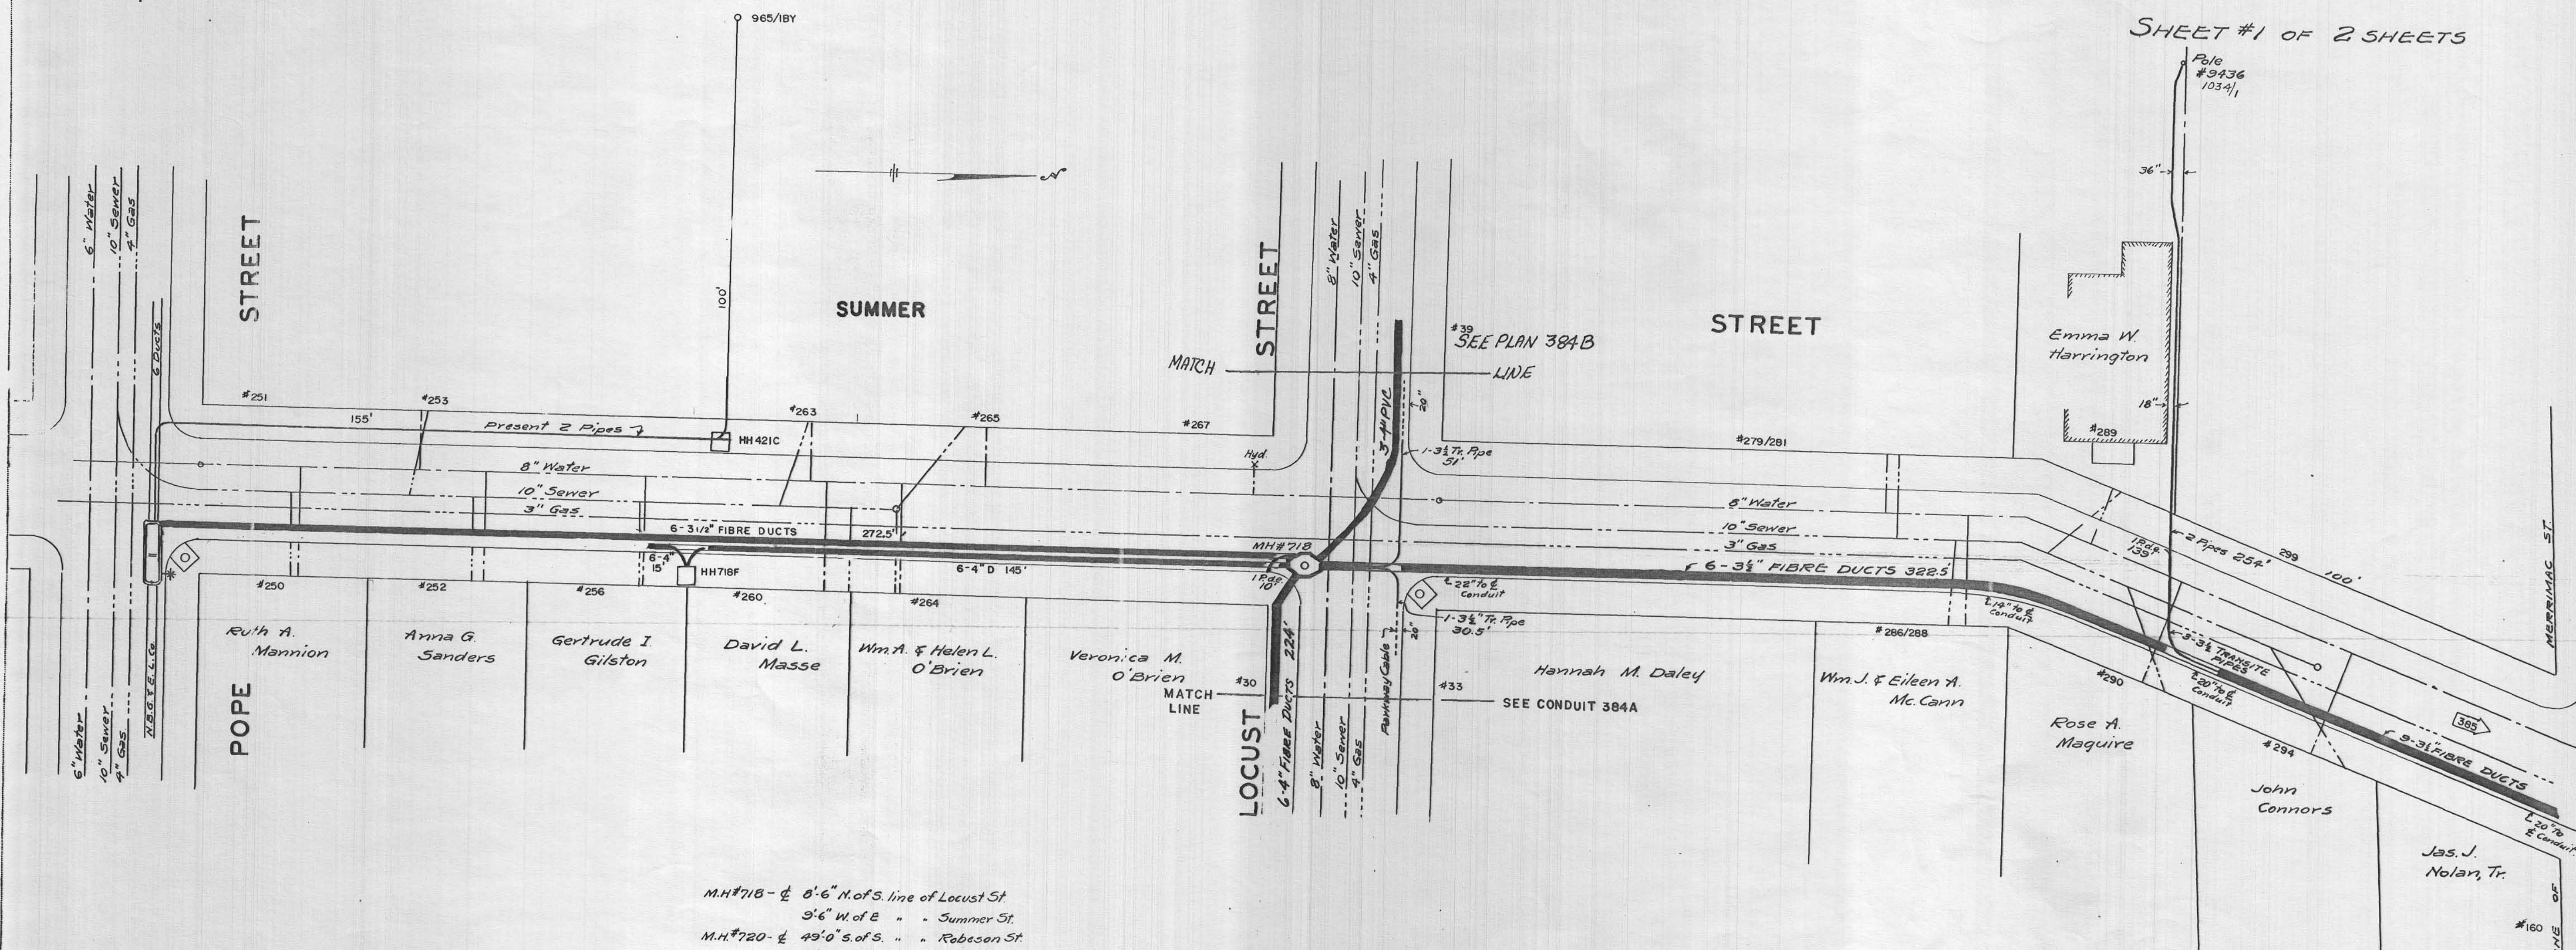

M.H.#718 - 8'-6" N. of S. line of Locust St.
3'-6" W. of E. " " Summer St.
M.H.#720 - 49'-0" S. of S. " " Robeson St.
10'-0" W. of E. " " Summer St.

MANHOLES NOS. 718 & 720
MATERIAL - CONCRETE
MAXIMUM SIZES

	INTERIOR	EXTERIOR
LENGTH	7'-0"	8'-4"
WIDTH	5'-0"	6'-4"
DEPTH	6'-6"	9'-3"

M.H.#719 - 12'-0" N. of S. line of Merrimac St.
3'-0" W. of E. " " Summer St.

MANHOLE NO. 719
MATERIAL - CONCRETE
MAXIMUM SIZES

	INTERIOR	EXTERIOR
LENGTH	10'-0"	11'-4"
WIDTH	7'-0"	8'-4"
DEPTH	6'-6"	9'-3"

PLAN TO ACCOMPANY PETITION OF
NEW BEDFORD GAS & EDISON LIGHT CO.
FOR MANHOLE & CONDUIT LOCATIONS IN
NEW BEDFORD, MASS.
PLAN NO. E.2061 (2 SHEETS) 9-21-39

SCALE 1" = 20 FT.
CORRECTED 12-12-39

LOCATION APPROVED _____
APPROVED (DATE) _____
COMM. OF PUBLIC WORKS
INSPECTOR OF WORKS

Rev. 3/19/03 384