

MBER
INE, CALIFORNIA
R
INE

DRAWING NUMBER
462 AAA
PLAN HOLD CORPORATION • IRVINE, CALIFORNIA
REORDER BY NUMBER 070AR
POSITION EDGE OF PRINT ON THIS LINE

DRAWING NUMBER
462 AAA
PLAN HOLD CORPORATION • IRVINE, CALIFORNIA
REORDER BY NUMBER 070AR
POSITION EDGE OF PRINT ON THIS LINE

DRAWING NUMBER
462 AAA
PLAN HOLD CORPORATION • IRVINE, CALIFORNIA
REORDER BY NUMBER 070AR
POSITION EDGE OF PRINT ON THIS LINE

DRAWING NUMBER
462 AAA
PLAN HOLD CORPORATION • IRVINE, CALIFORNIA
REORDER BY NUMBER 070AR
POSITION EDGE OF PRINT ON THIS LINE


DRAWING
PLAN HOLD CORPORATION
REORDER BY NU
POSITION EDGE OF PR

DUCHANE

BLVD.
MATCH LINE

PLAN 462 A

AMERICAN FLEXIBLE CONDUIT

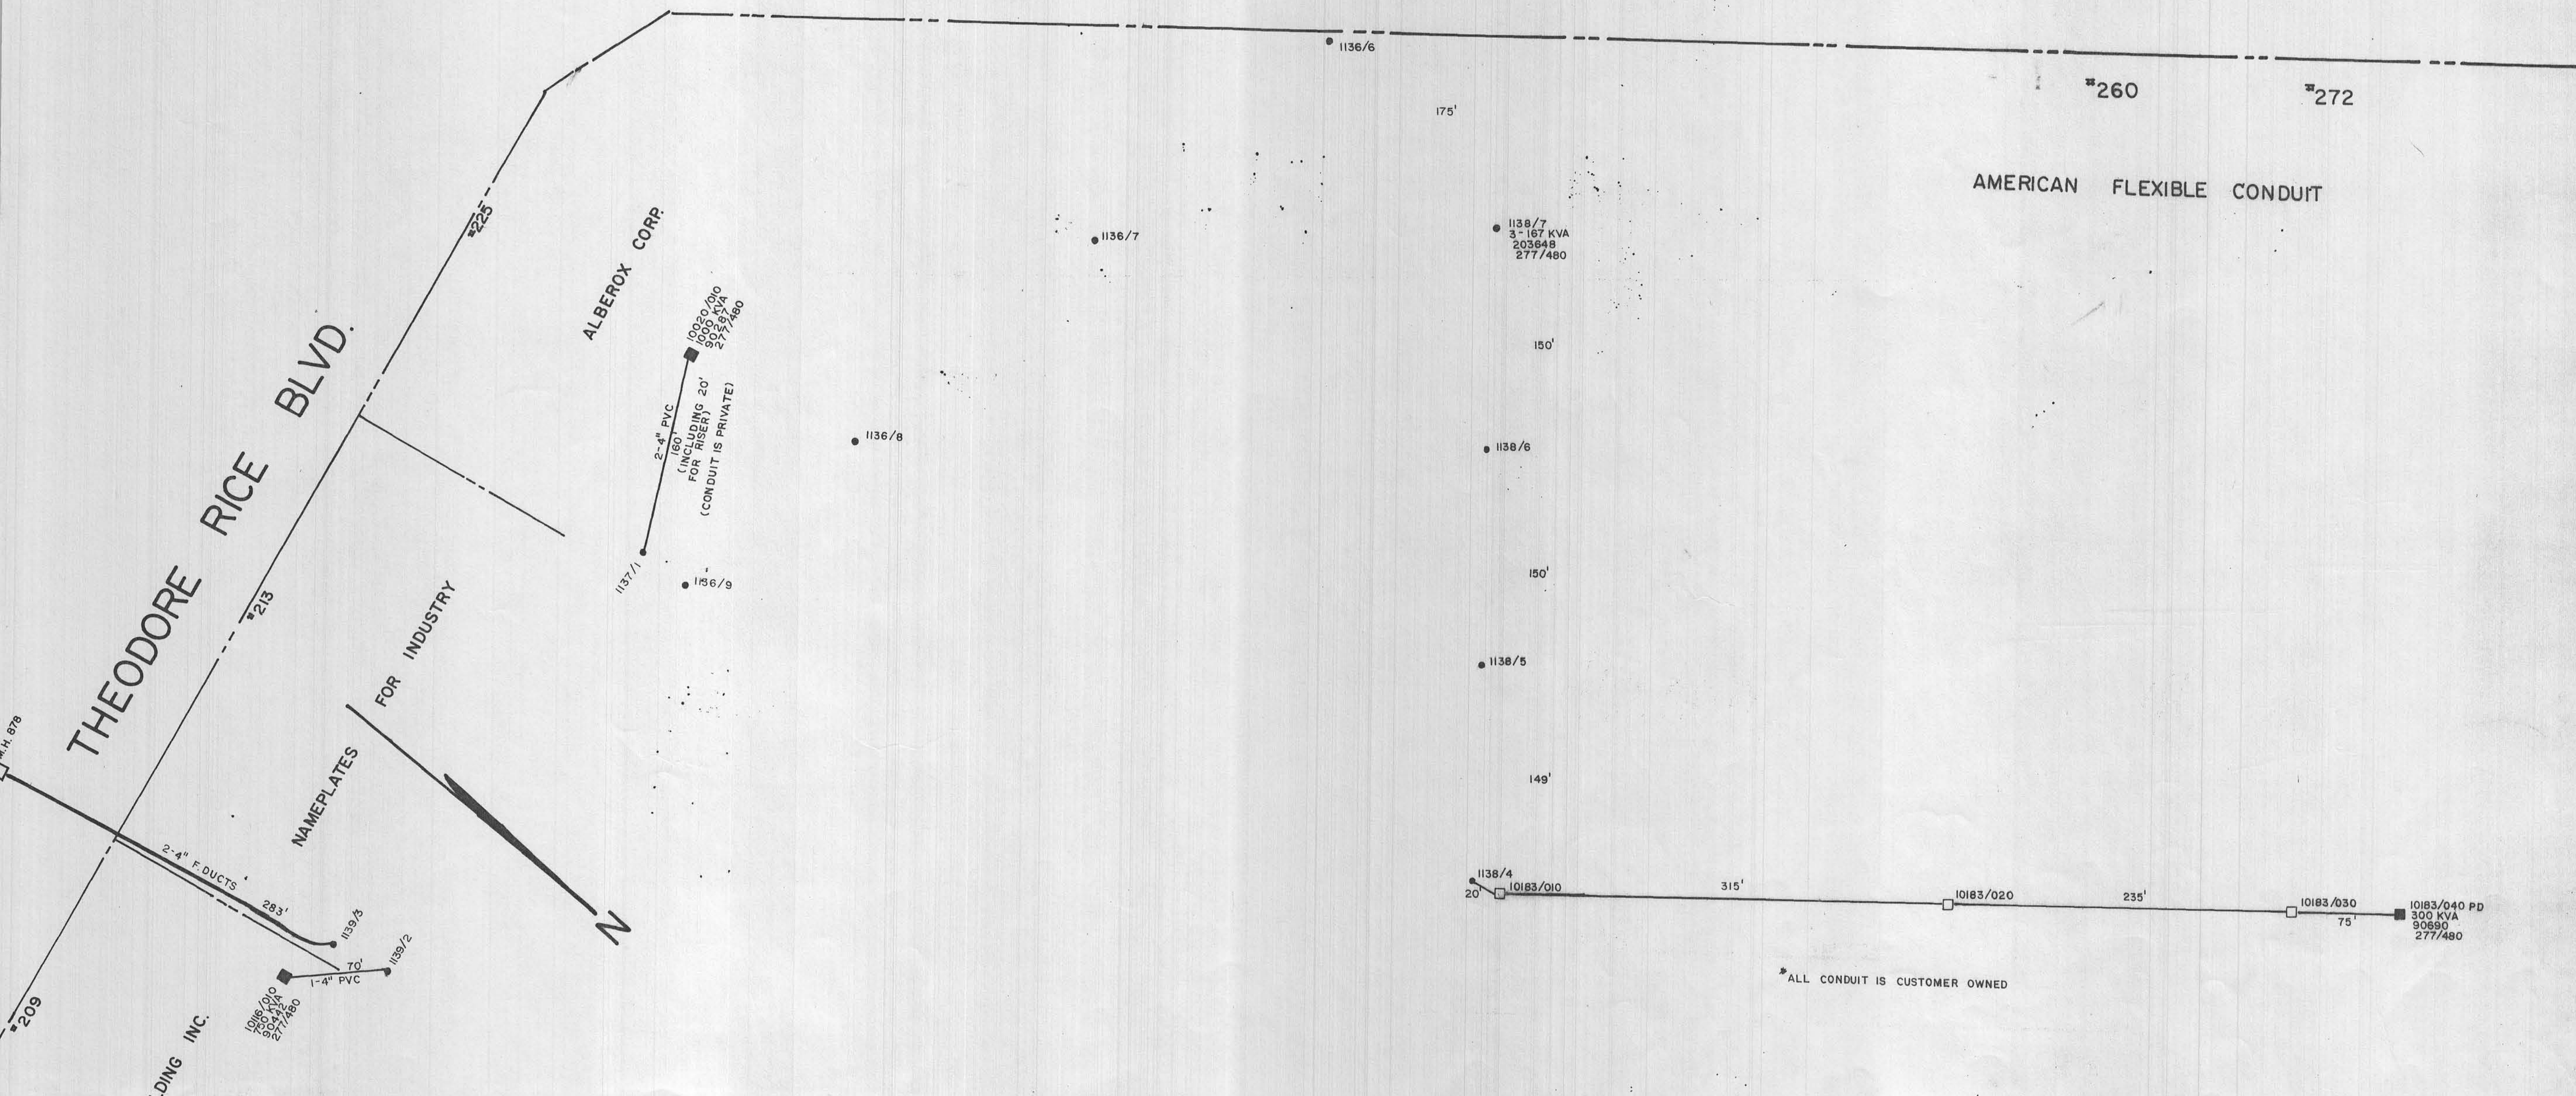

* ALL CONDUIT IS CUSTOMER OWNED