

DRAWING NUMBER
471-B
PLAN HOLD CORPORATION • IRVINE, CALIFORNIA
REDORDER BY NUMBER 070AR
POSITION EDGE OF PRINT ON THIS LINE


DRAWING NUMBER
471-B
PLAN HOLD CORPORATION • IRVINE, CALIFORNIA
REDORDER BY NUMBER 070AR
POSITION EDGE OF PRINT ON THIS LINE

DRAWING NUMBER
471-B
PLAN HOLD CORPORATION • IRVINE, CALIFORNIA
REDORDER BY NUMBER 070AR
POSITION EDGE OF PRINT ON THIS LINE

DRAWING NUMBER
471-B
PLAN HOLD CORPORATION • IRVINE, CALIFORNIA
REDORDER BY NUMBER 070AR
POSITION EDGE OF PRINT ON THIS LINE

FISH ISLAND

1" = 40'

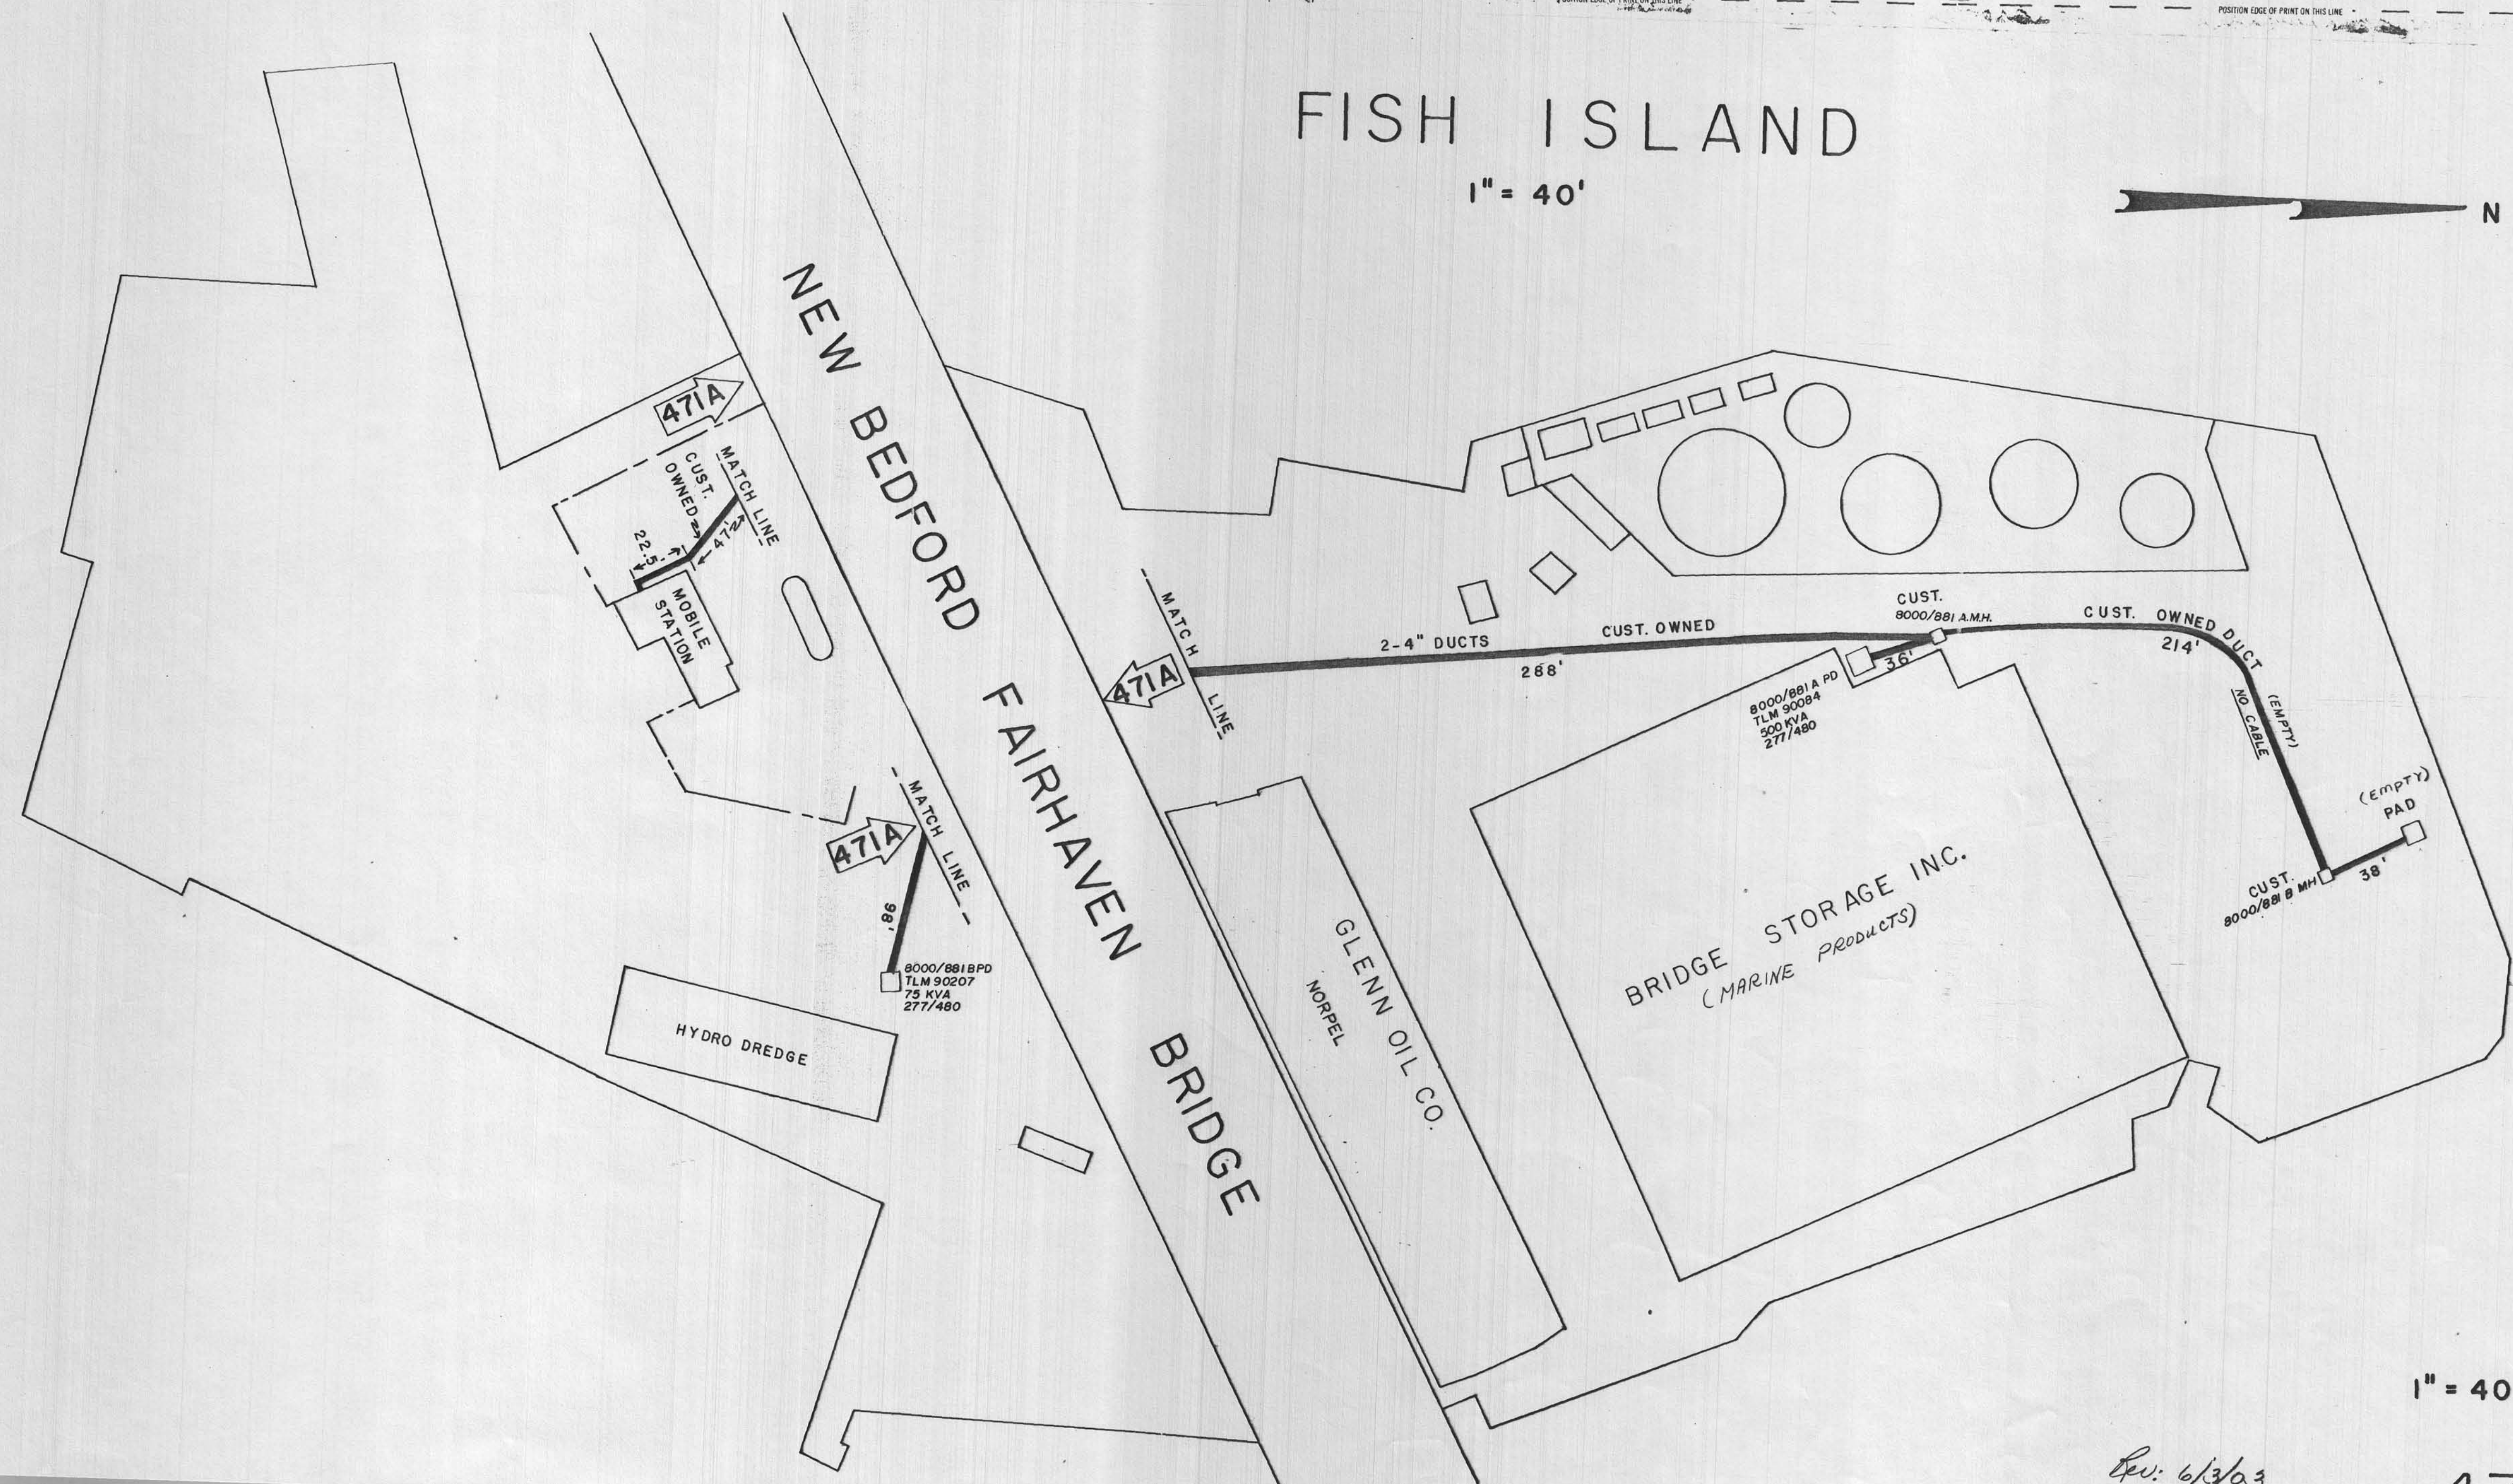

1" = 40'

Rev: 6/3/03

471B