
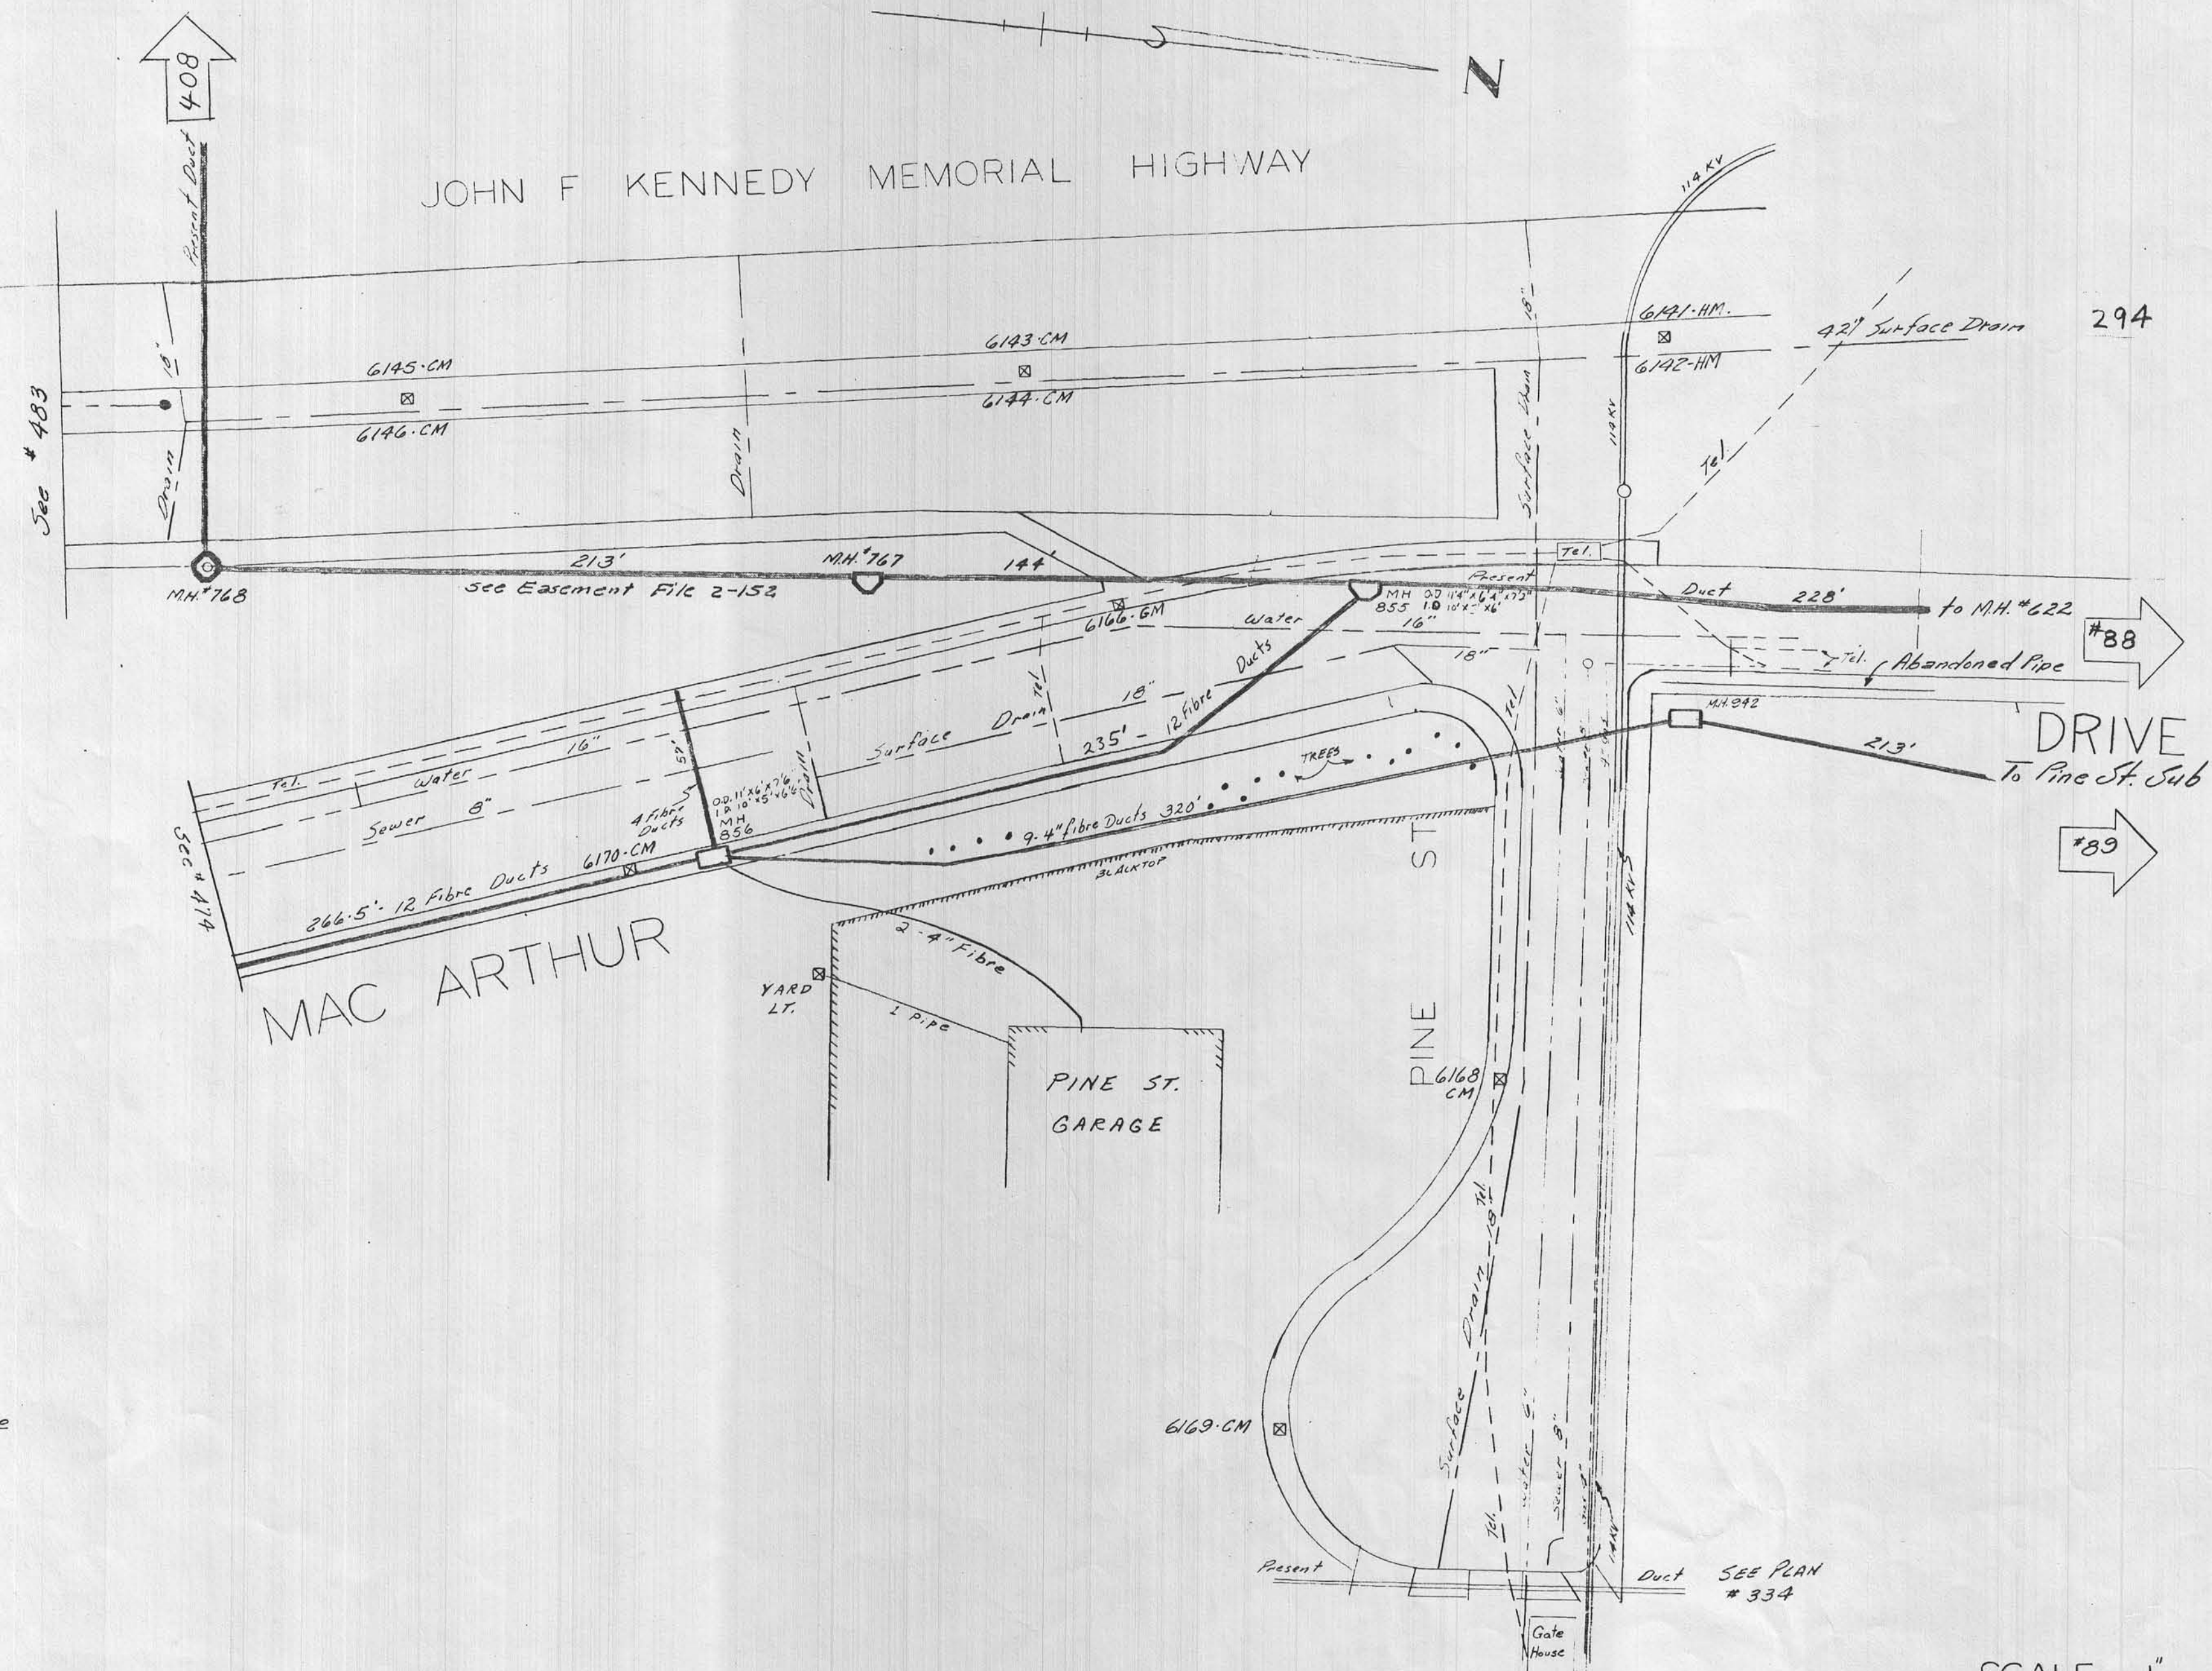


SECTION THRU CONDUIT  
12-4" Fibre Ducts In Concrete  
NOTE  
GAS PIPE Over ELEC. DUCT  
Throughout South Terminal

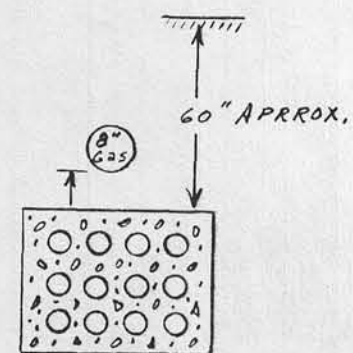

SCALE 1" = 40'