


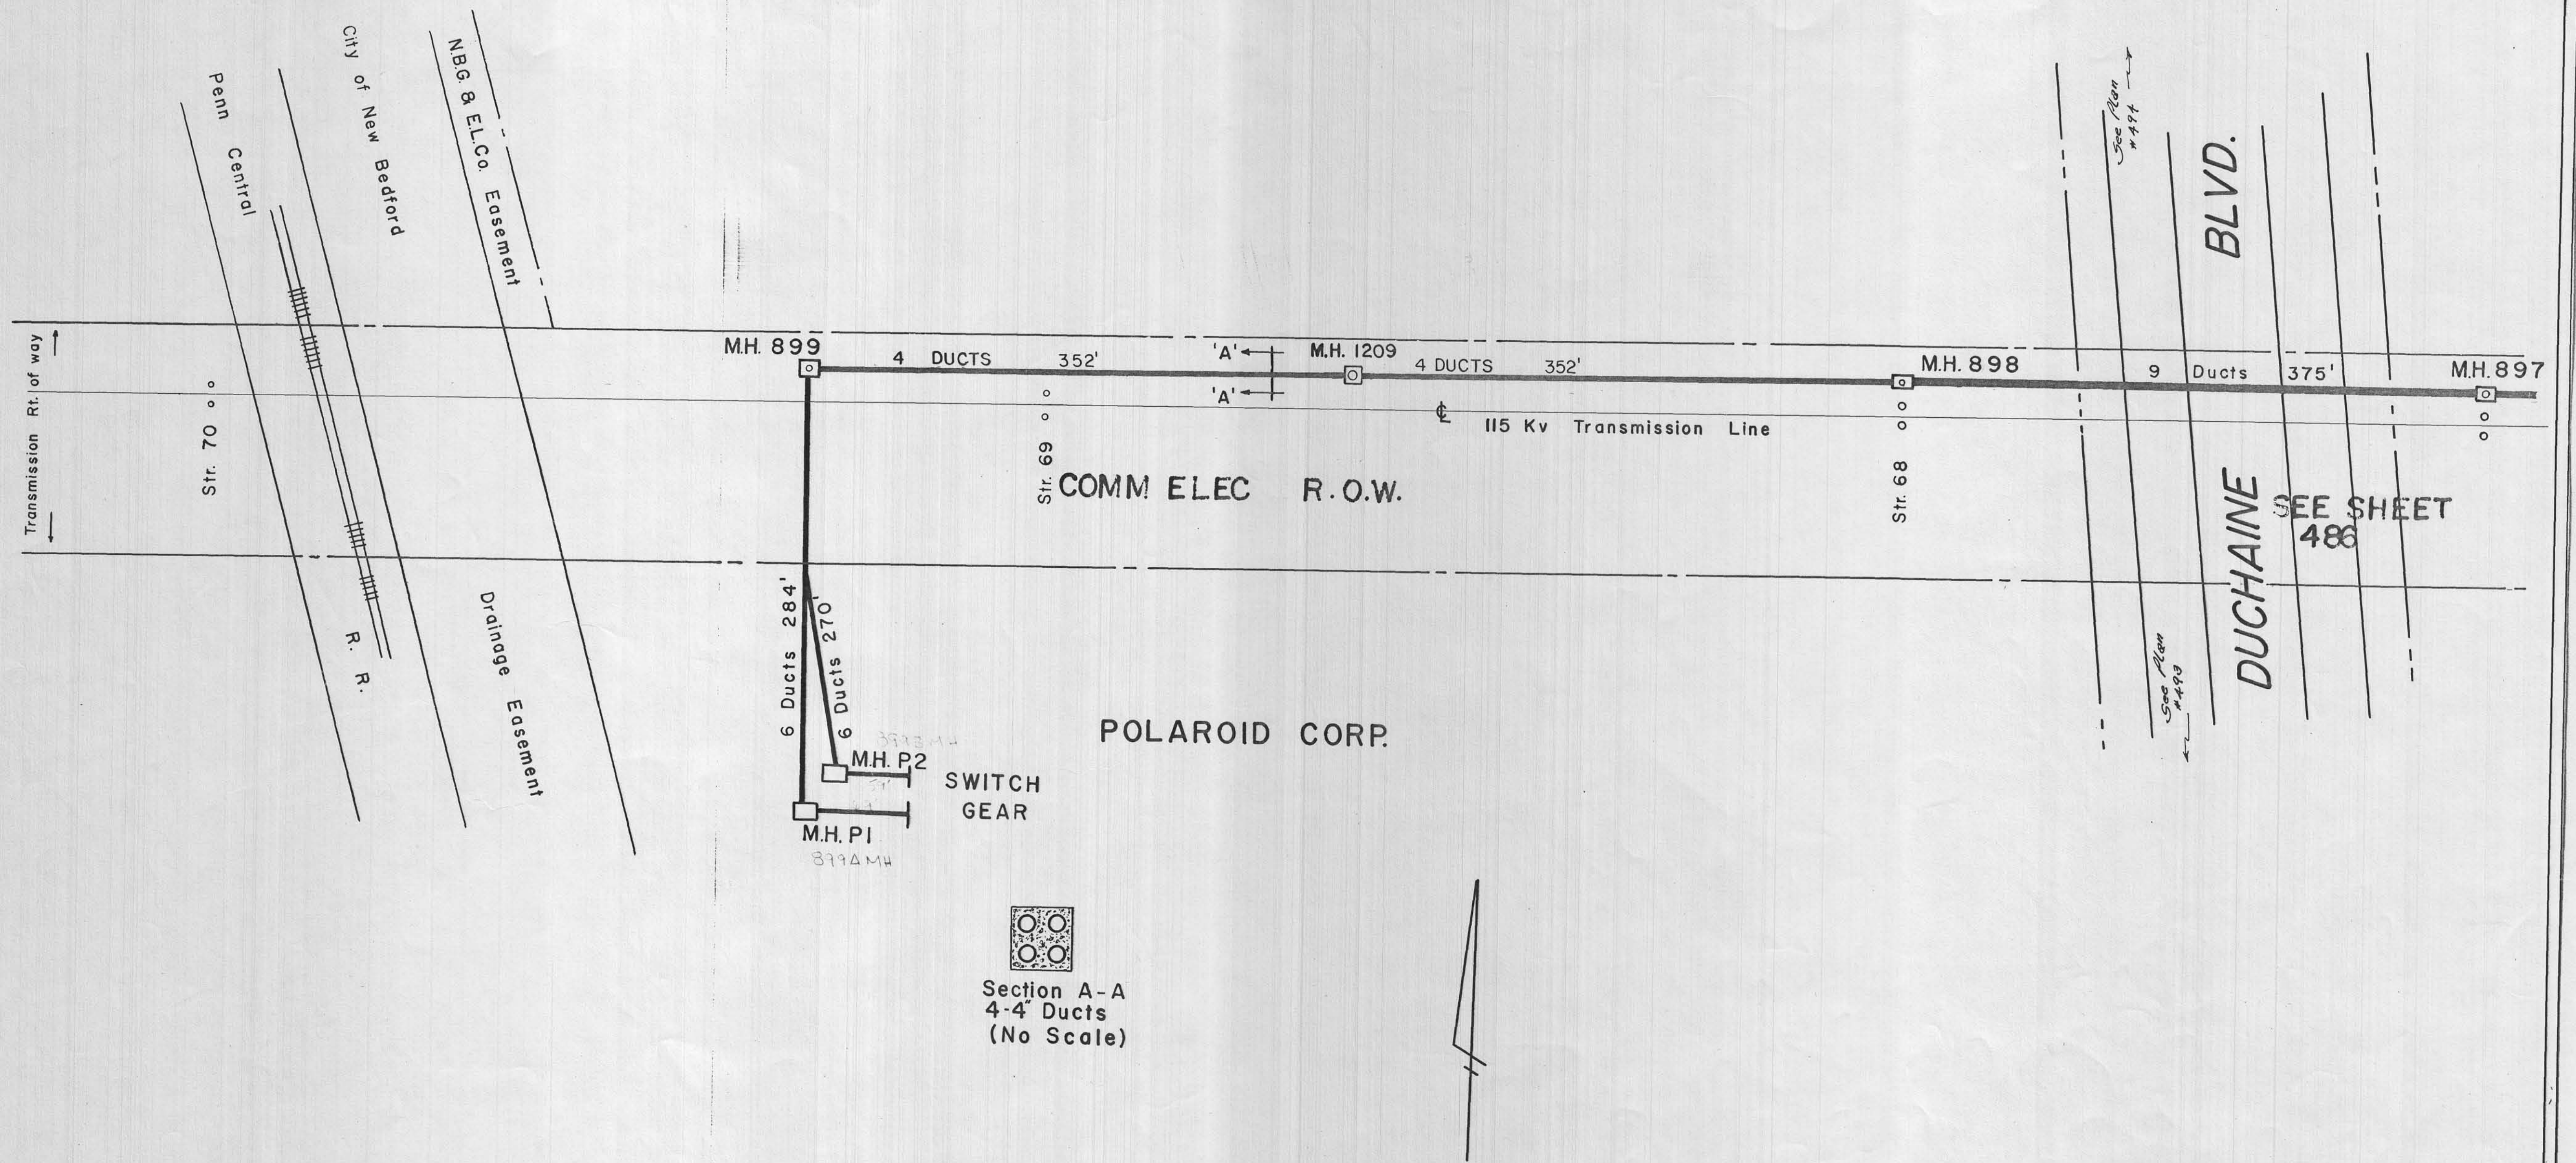

Section A-A
4-4" Ducts
(No Scale)

SEE ORIGINAL 462E
ON RUTH'S DESK
SCALE 1"=60'

487