

DRAWING NUMBER


497

DRAWING NUMBER

DRAWING NUMBER

DRAWING NUMBER

497

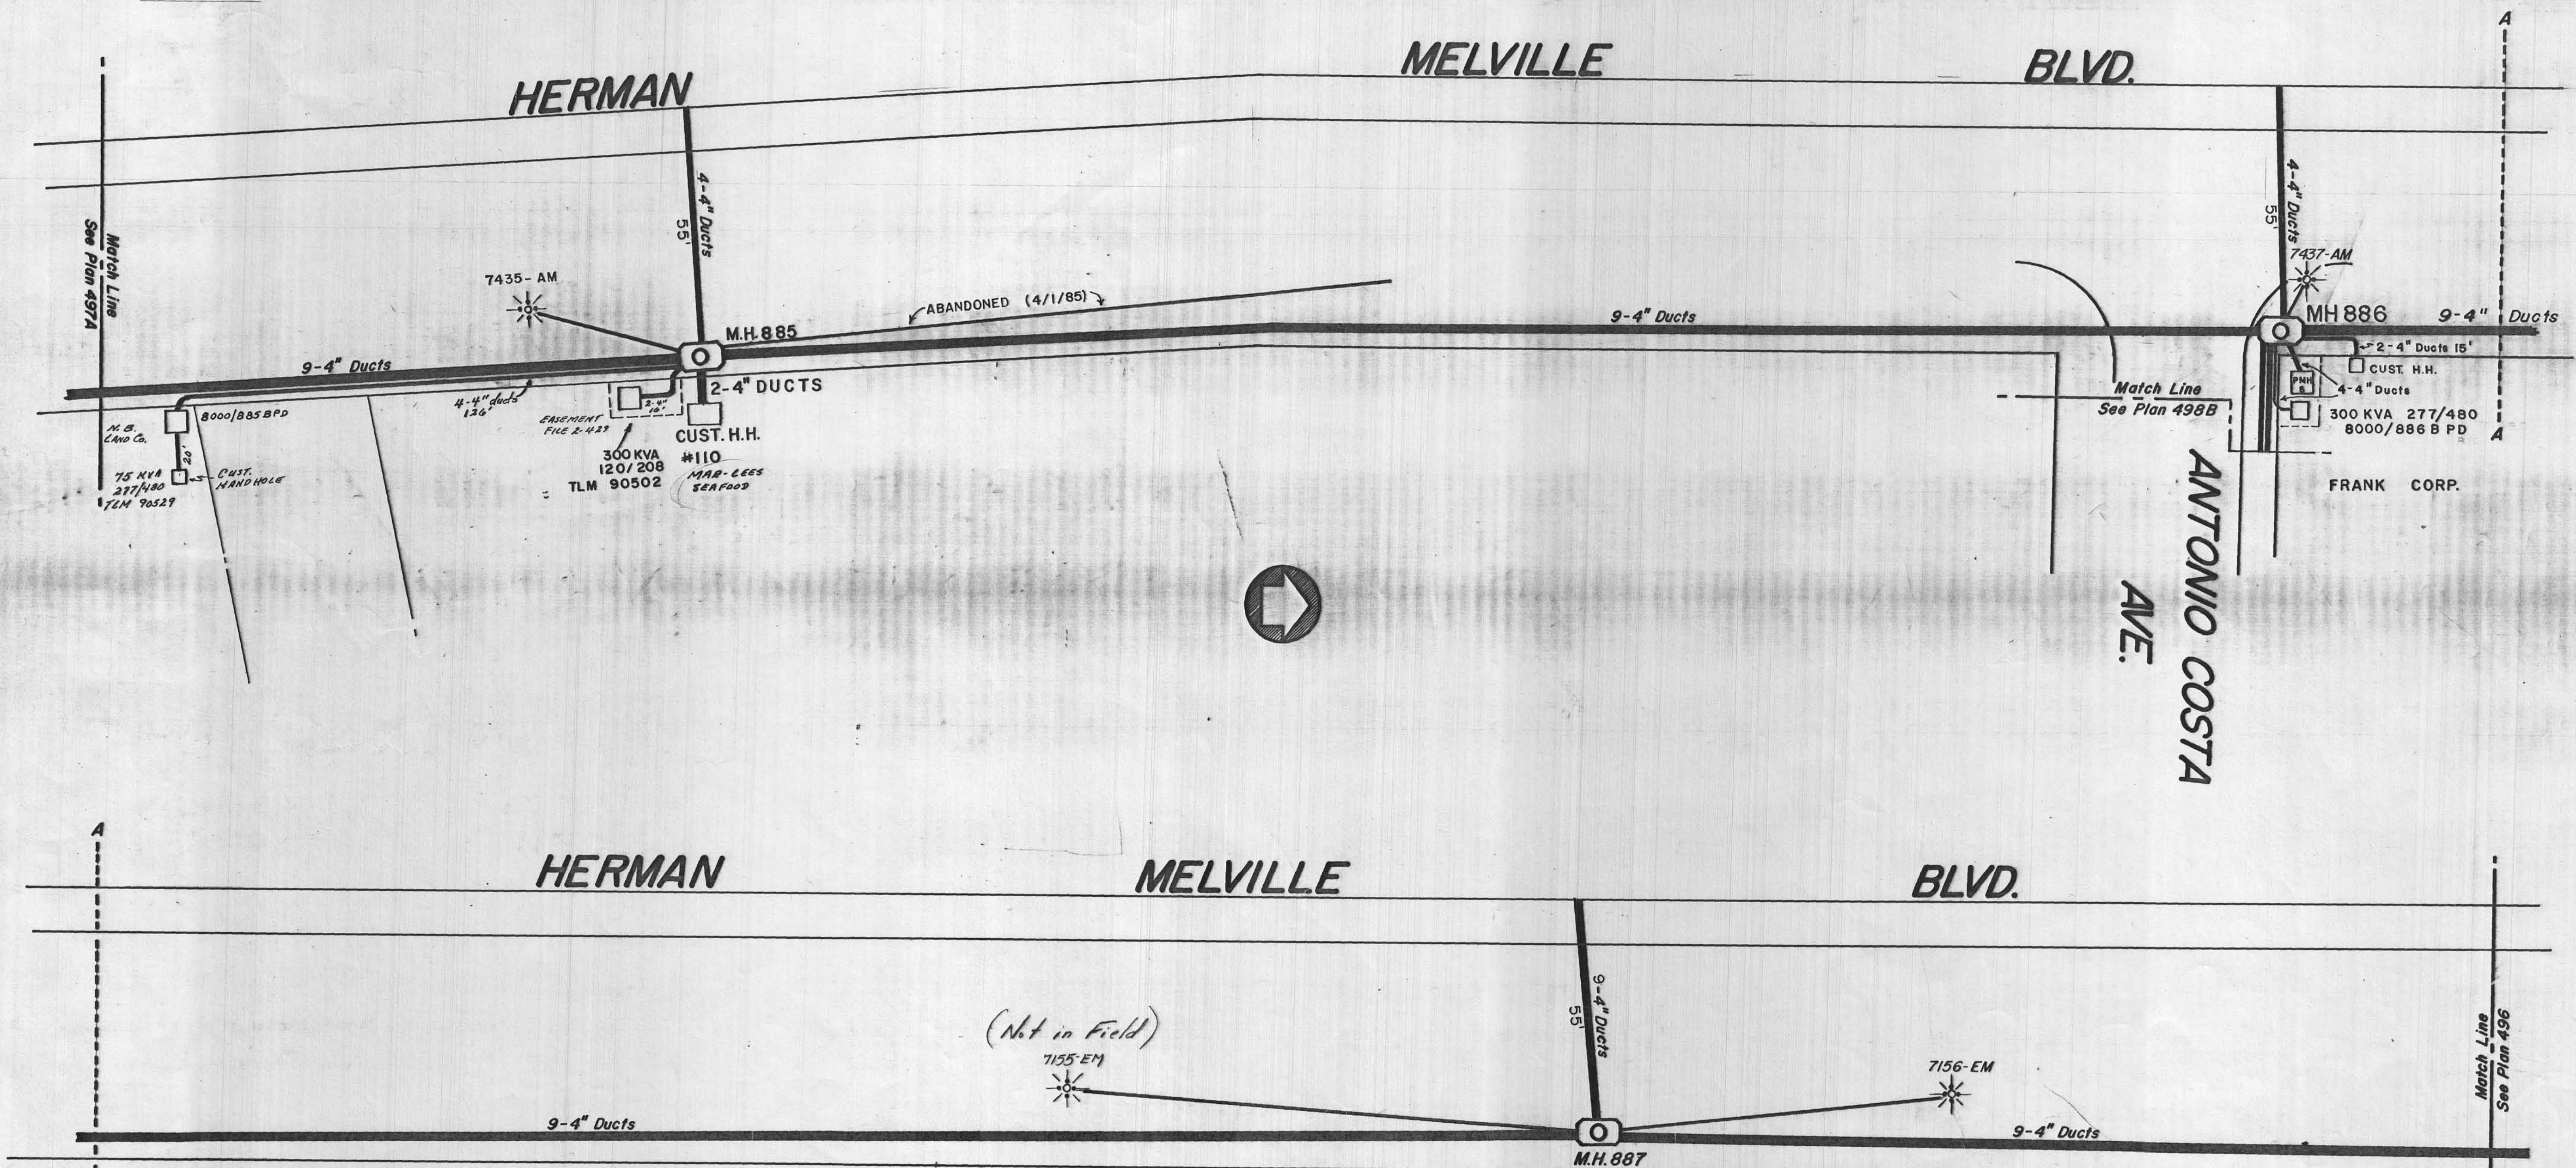

NOTE: STREET LIGHT LOCATIONS SHOWN IN PENCIL HAVE NOT BEEN INSTALLED IN FIELD.

497