


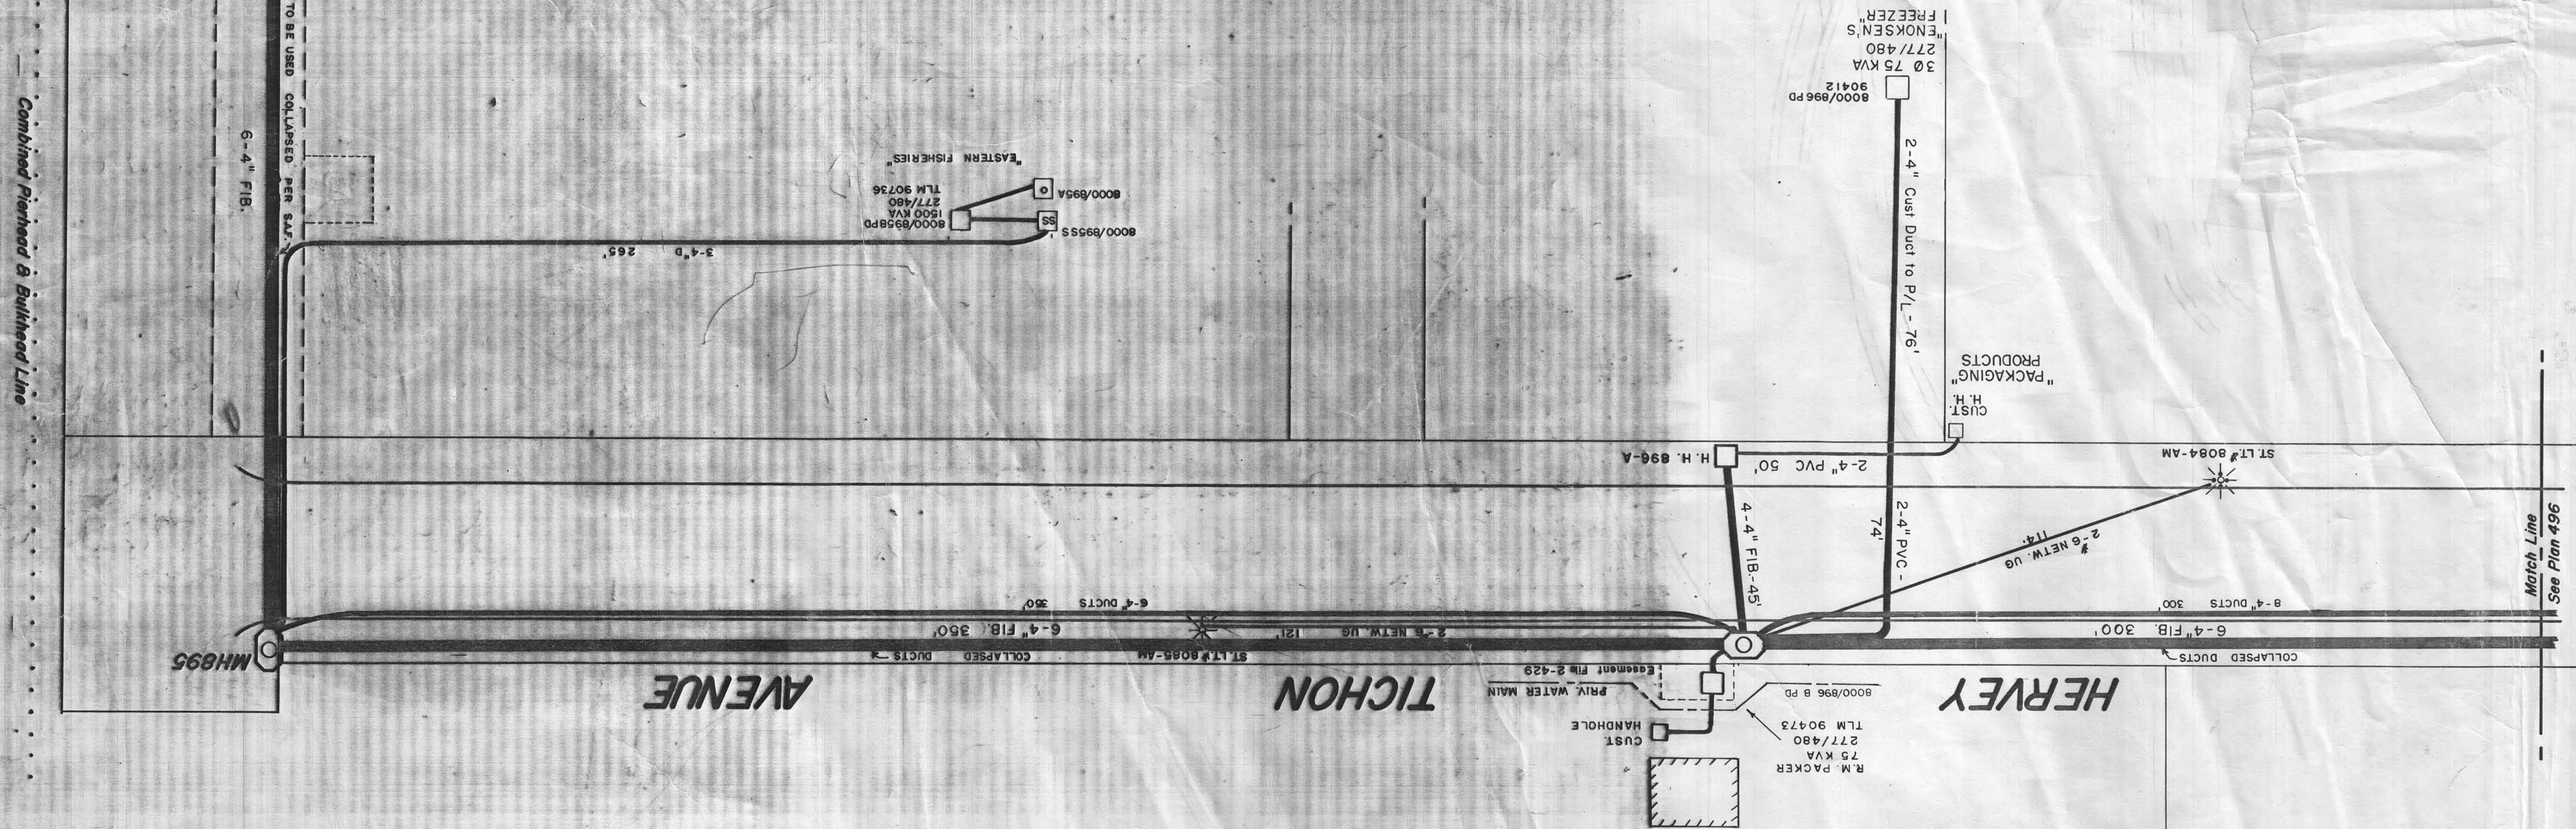

AVENUE

TICHON

HERVEY

864

for 6/24/02

Match Line
See Plan 498A

Combined Pierhead & Bulkhead Line

6-4" FIB.

NOT TO BE USED COLLAPSED PER SAF.

Match Line
See Plan 496

See Plan 496