


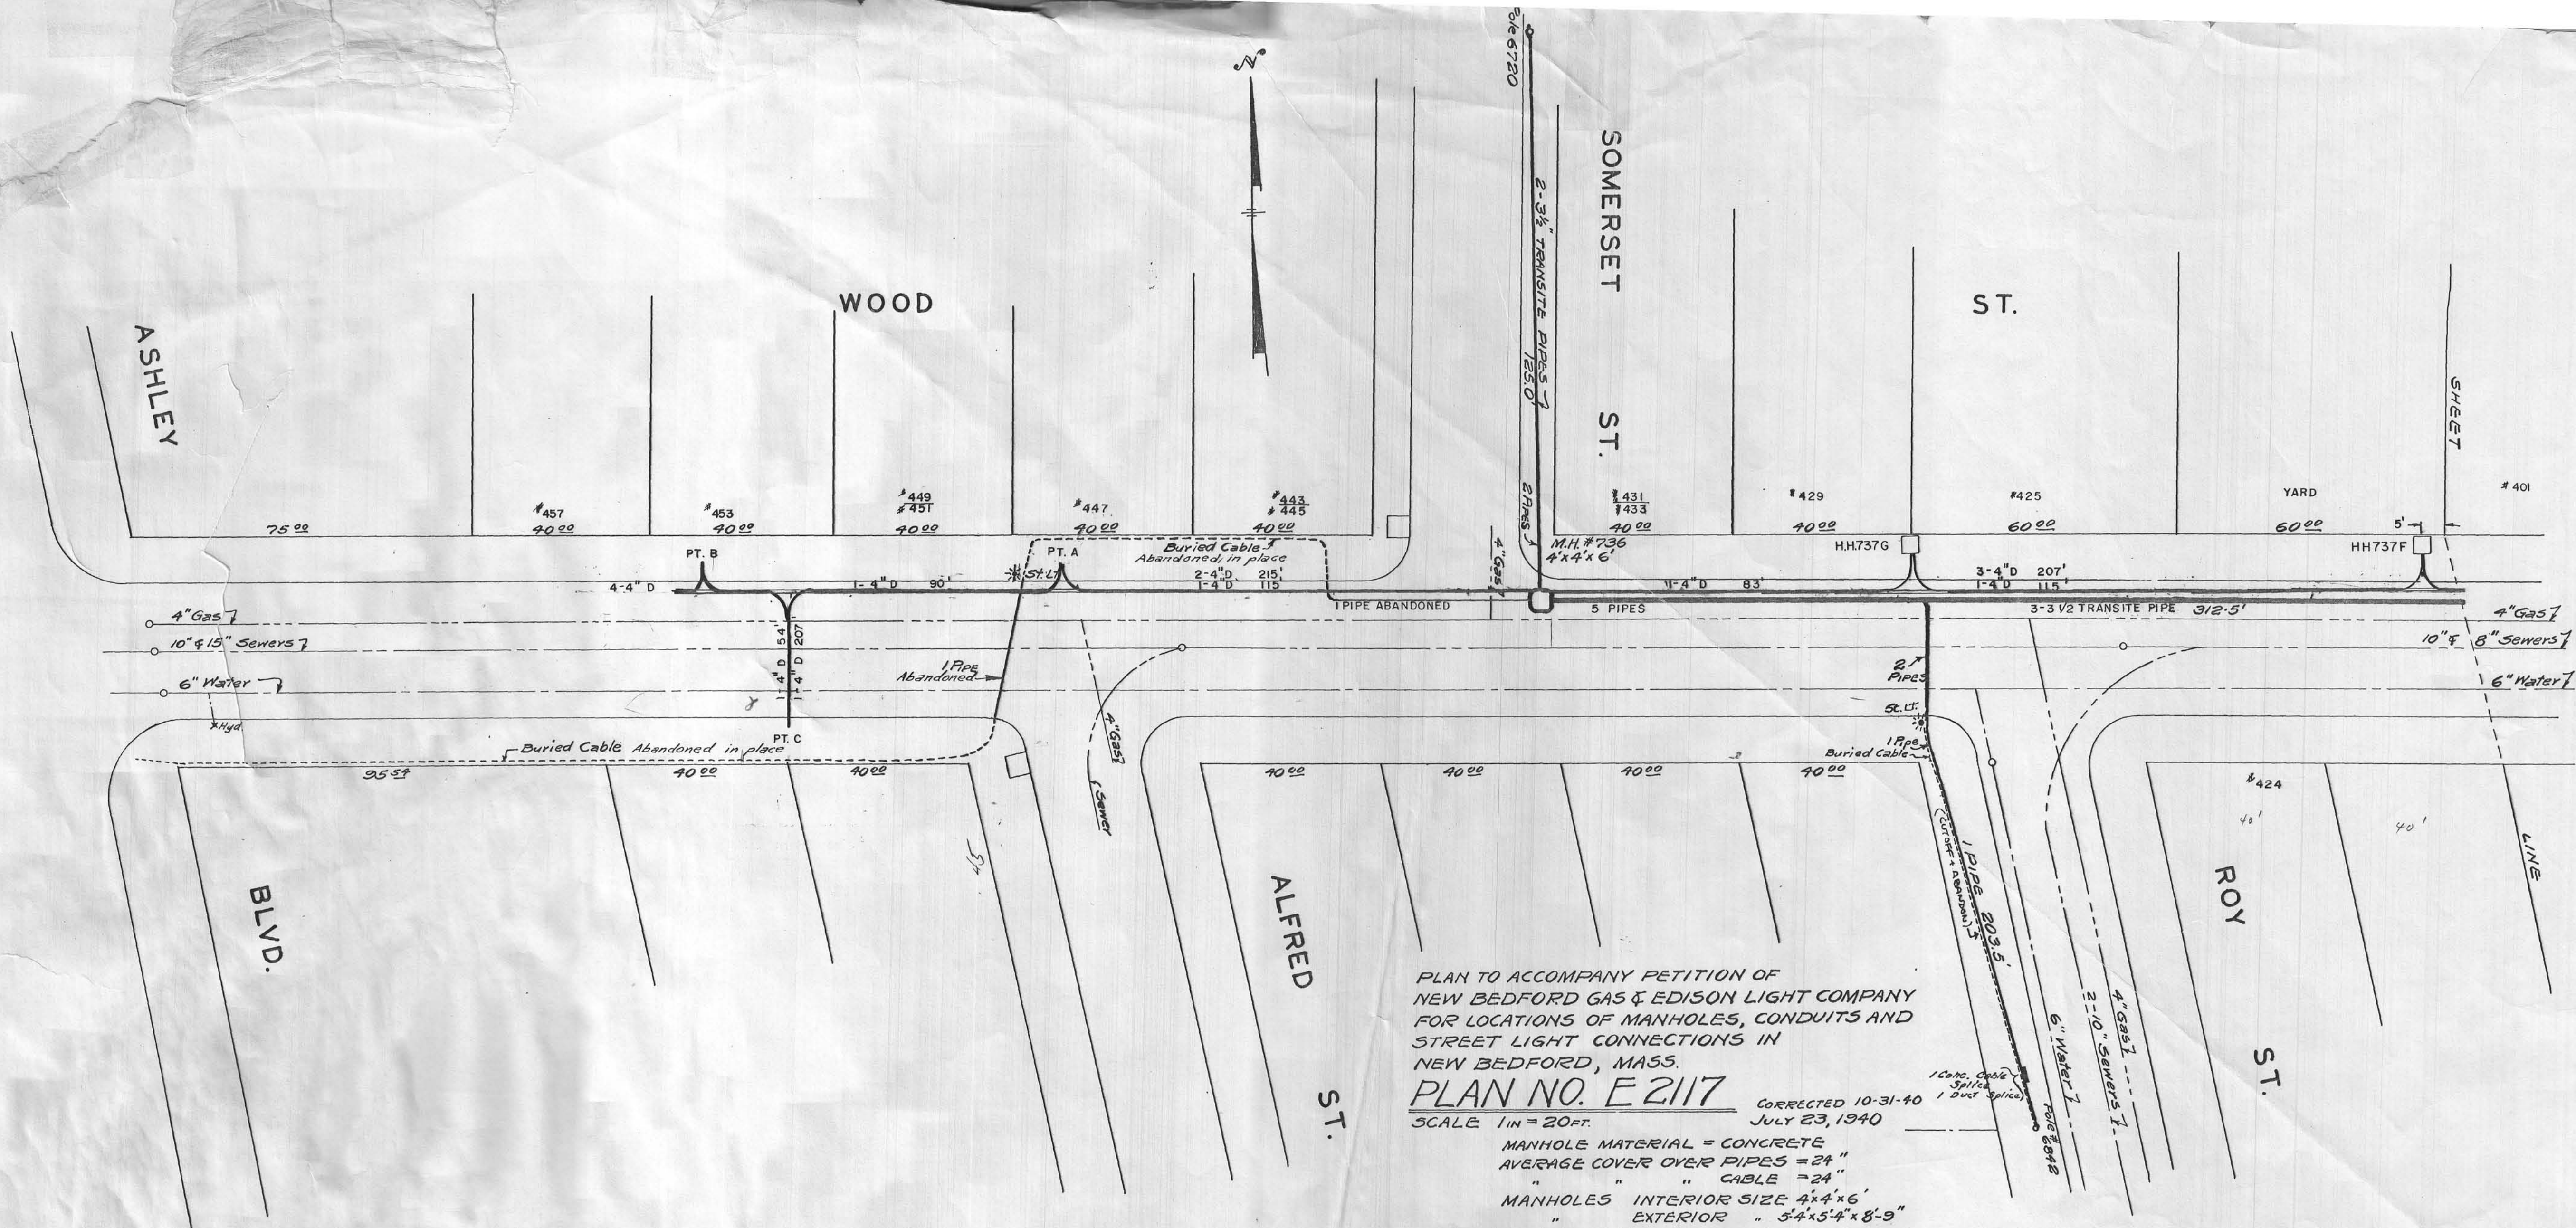

PLAN TO ACCOMPANY PETITION OF
 NEW BEDFORD GAS & EDISON LIGHT COMPANY
 FOR LOCATIONS OF MANHOLES, CONDUITS AND
 STREET LIGHT CONNECTIONS IN
 NEW BEDFORD, MASS.

PLAN NO. E 2117

SCALE 1" = 20 FT.

CORRECTED 10-31-40
 JULY 23, 1940

- MANHOLE MATERIAL = CONCRETE
- AVERAGE COVER OVER PIPES = 24"
- " " " CABLE = 24"
- MANHOLES INTERIOR SIZE 4'x4'x6'
- " " " EXTERIOR " 5'x4'x5'4"x8'-9"

LOCATION APPROVED _____
 Comm. of Public Works
 APPROVED (DATE) _____
 Insp. of Wires, New Bedford, Mass.

Rev. 11/17/98