


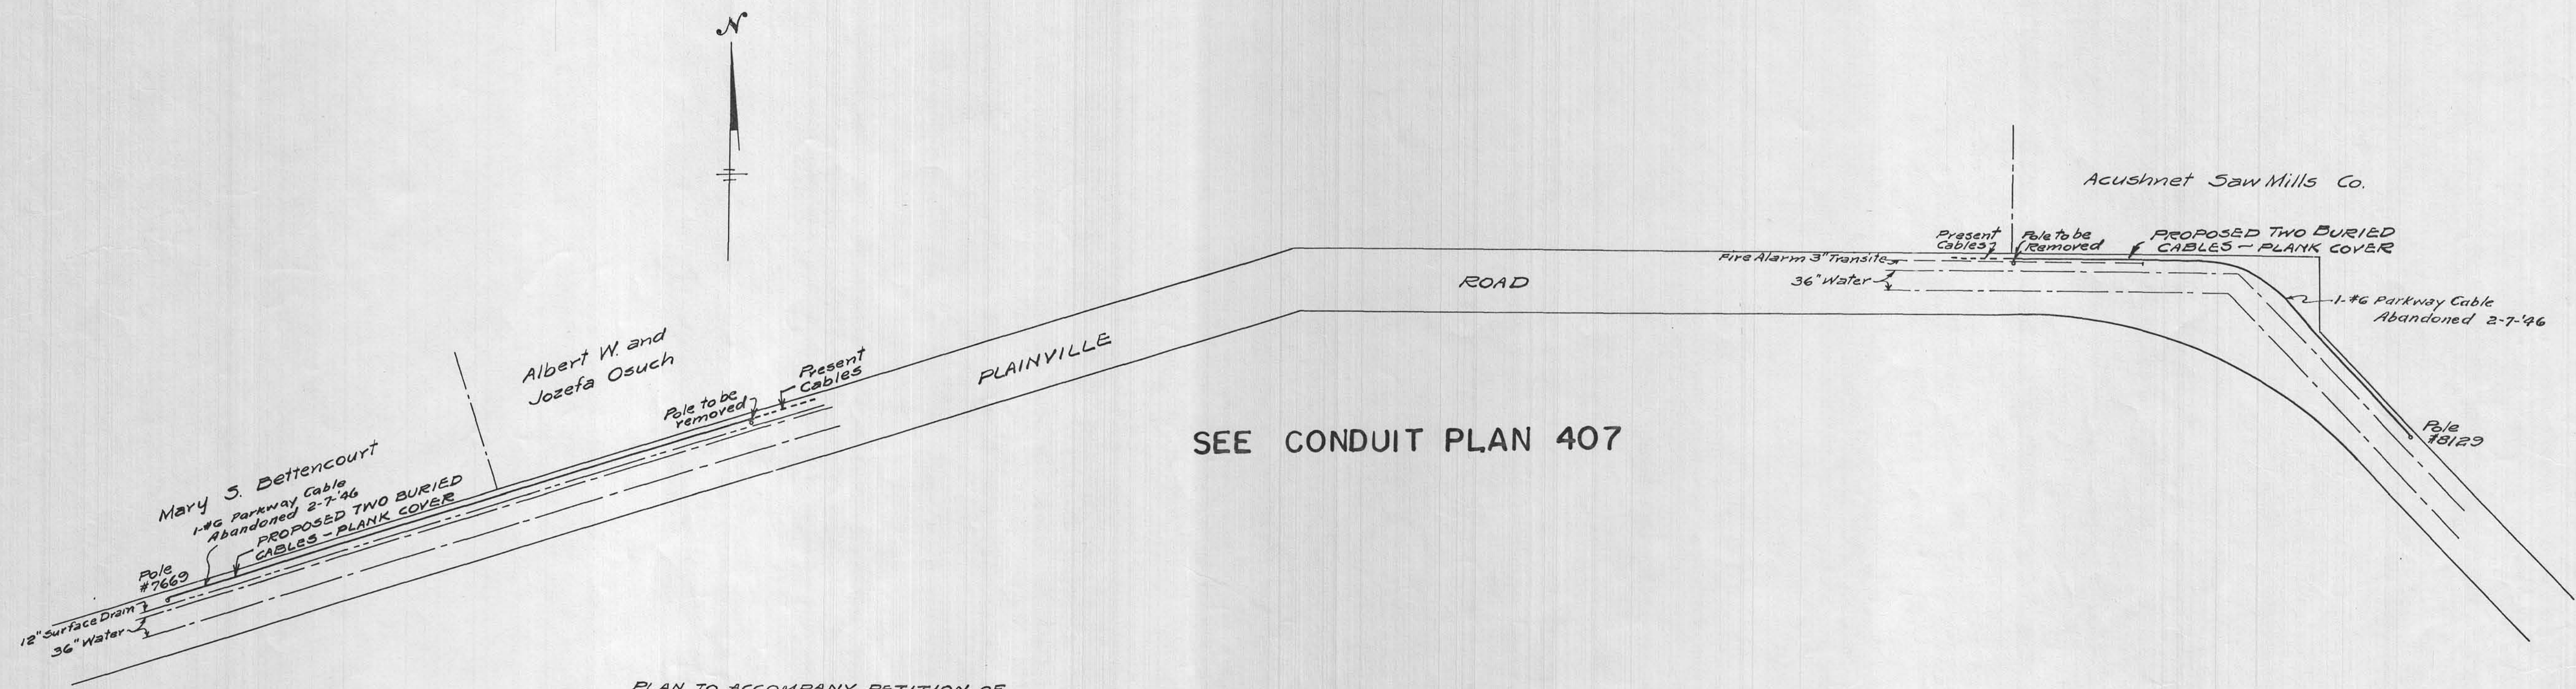

PLAN TO ACCOMPANY PETITION OF
 NEW BEDFORD GAS AND EDISON LIGHT CO.
 FOR PROPOSED BURIED CABLE LOCATIONS
 IN NEW BEDFORD, MASS.
PLAN NO. E2210 OCT 13, 1943
 SCALE 1/4" = 60 FT.

LOCATION APPROVED _____
 APPROVED, (DATE) _____
 Comm. of Public Works
 Inspector of Wires