


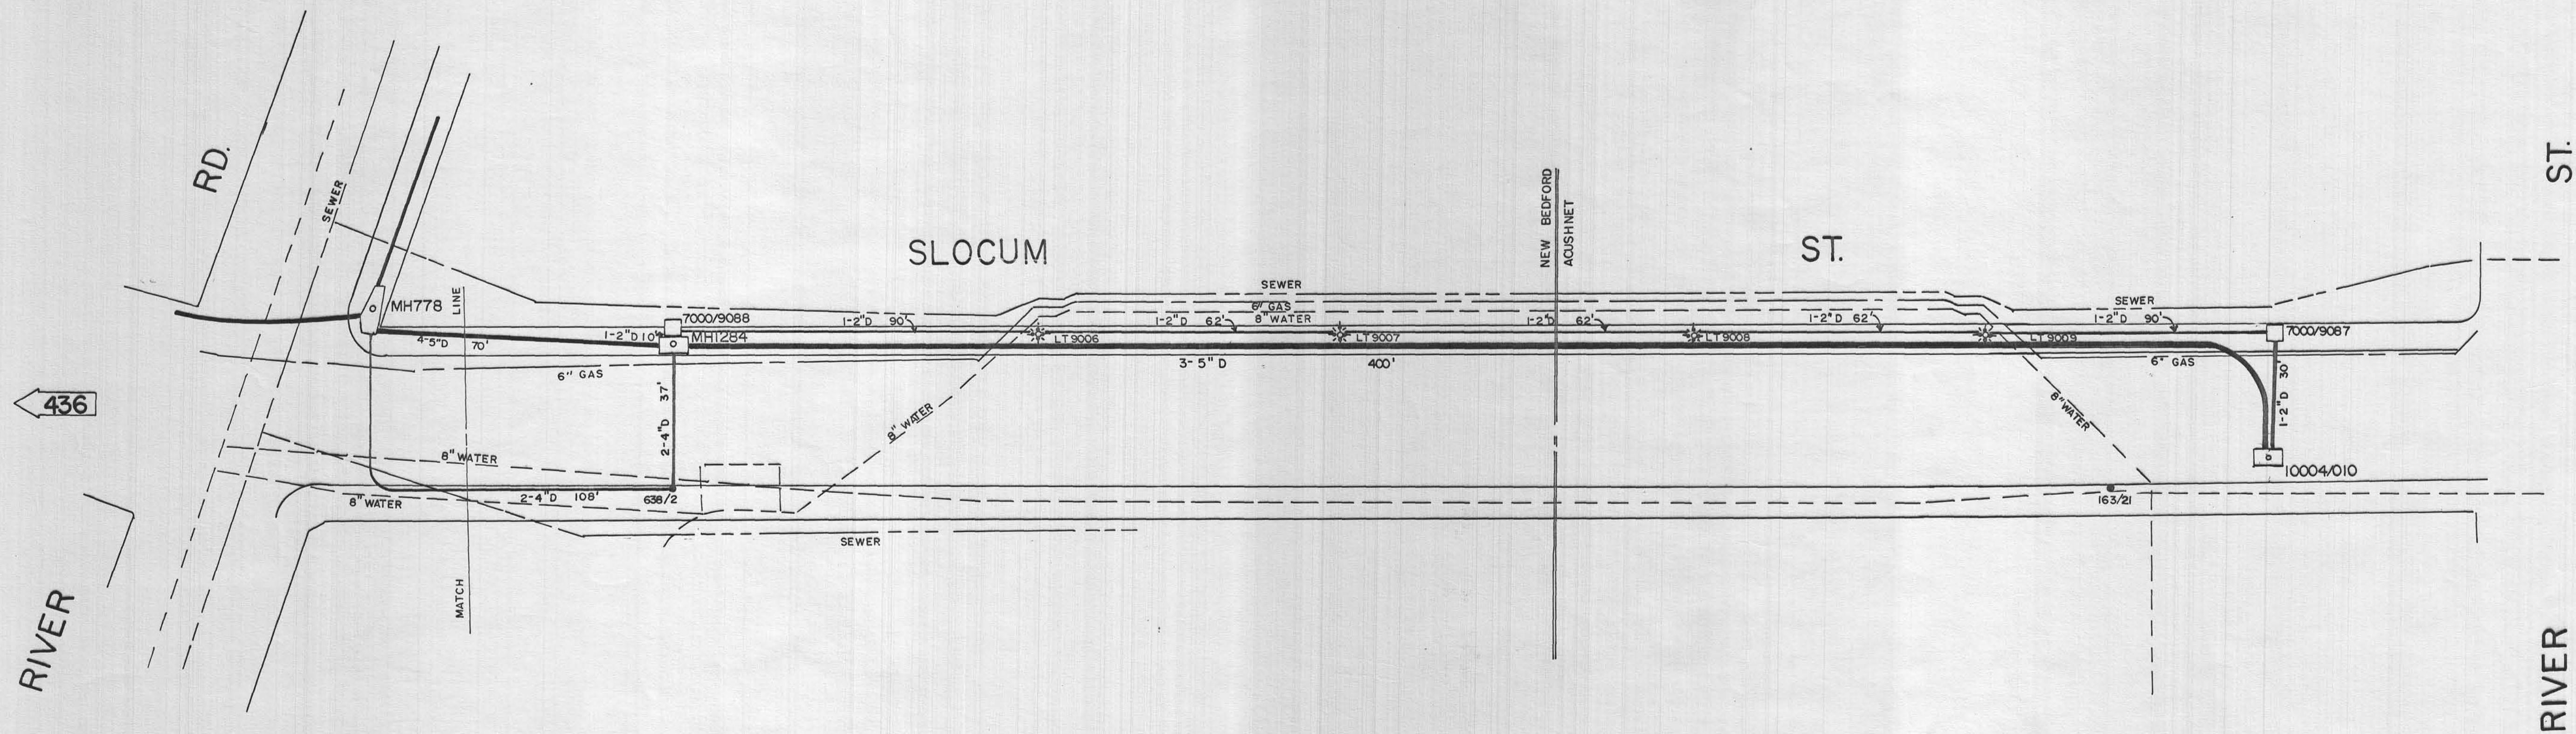

✱ ORNAMENTAL ST. LT'S INSTALLED & OWNED BY CITY OF N.B. & TOWN OF ACUSHNET
 HANDHOLE OWNED BY CITY & TOWN
 1-2" CONDUIT INSTALLED & OWNED BY CITY/TOWN BETWEEN H.H. & LT'S

NOT TO SCALE

Rev. 1/6/03
 436C