

DRAWING NUMBER

455

PLAN HOLD CORPORATION • IRVINE, CALIFORNIA

REORDER BY NUMBER 070AR

POSITION EDGE OF PRINT ON THIS LINE

DRAWING NUMBER

PLAN HOLD CORPORATION • IRVINE, CALIFORNIA

REORDER BY NUMBER 070AR

POSITION EDGE OF PRINT ON THIS LINE

DRAWING NUMBER

PLAN HOLD CORPORATION • IRVINE, CALIFORNIA

REORDER BY NUMBER 070AR

POSITION EDGE OF PRINT ON THIS LINE


DRAWING NUMBER

455

PLAN HOLD CORPORATION • IRVINE, CALIFORNIA

REORDER BY NUMBER 070AR

POSITION EDGE OF PRINT ON THIS LINE

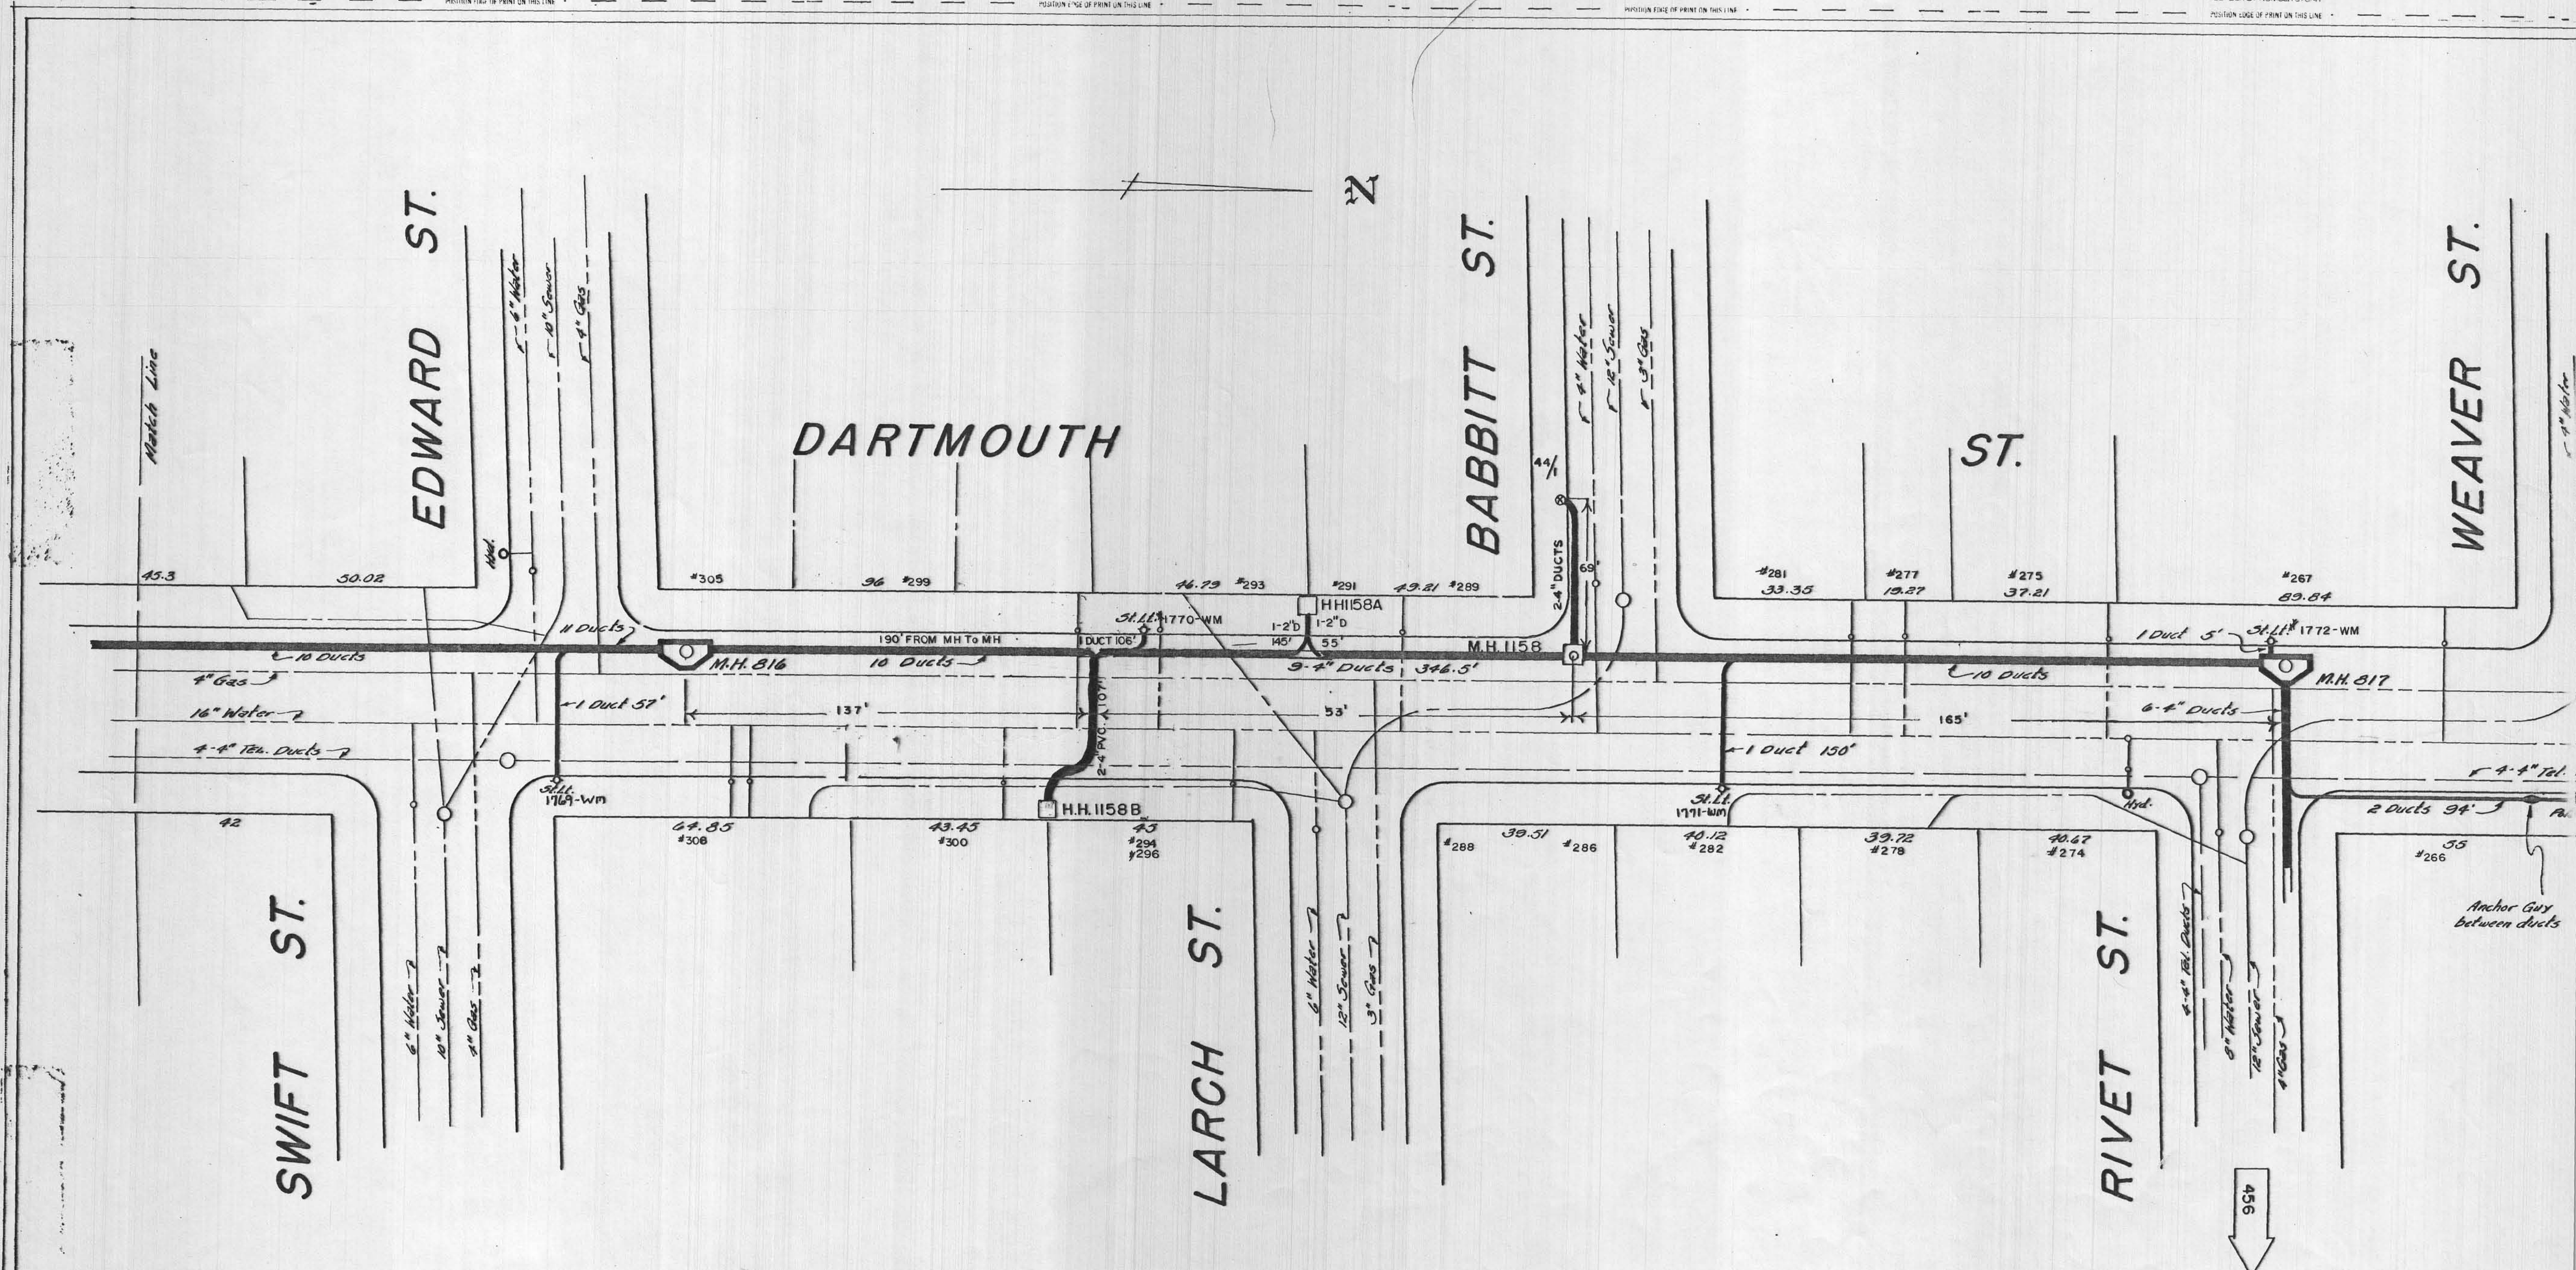

Note: All ducts are 4" Rev: 8/13/01