


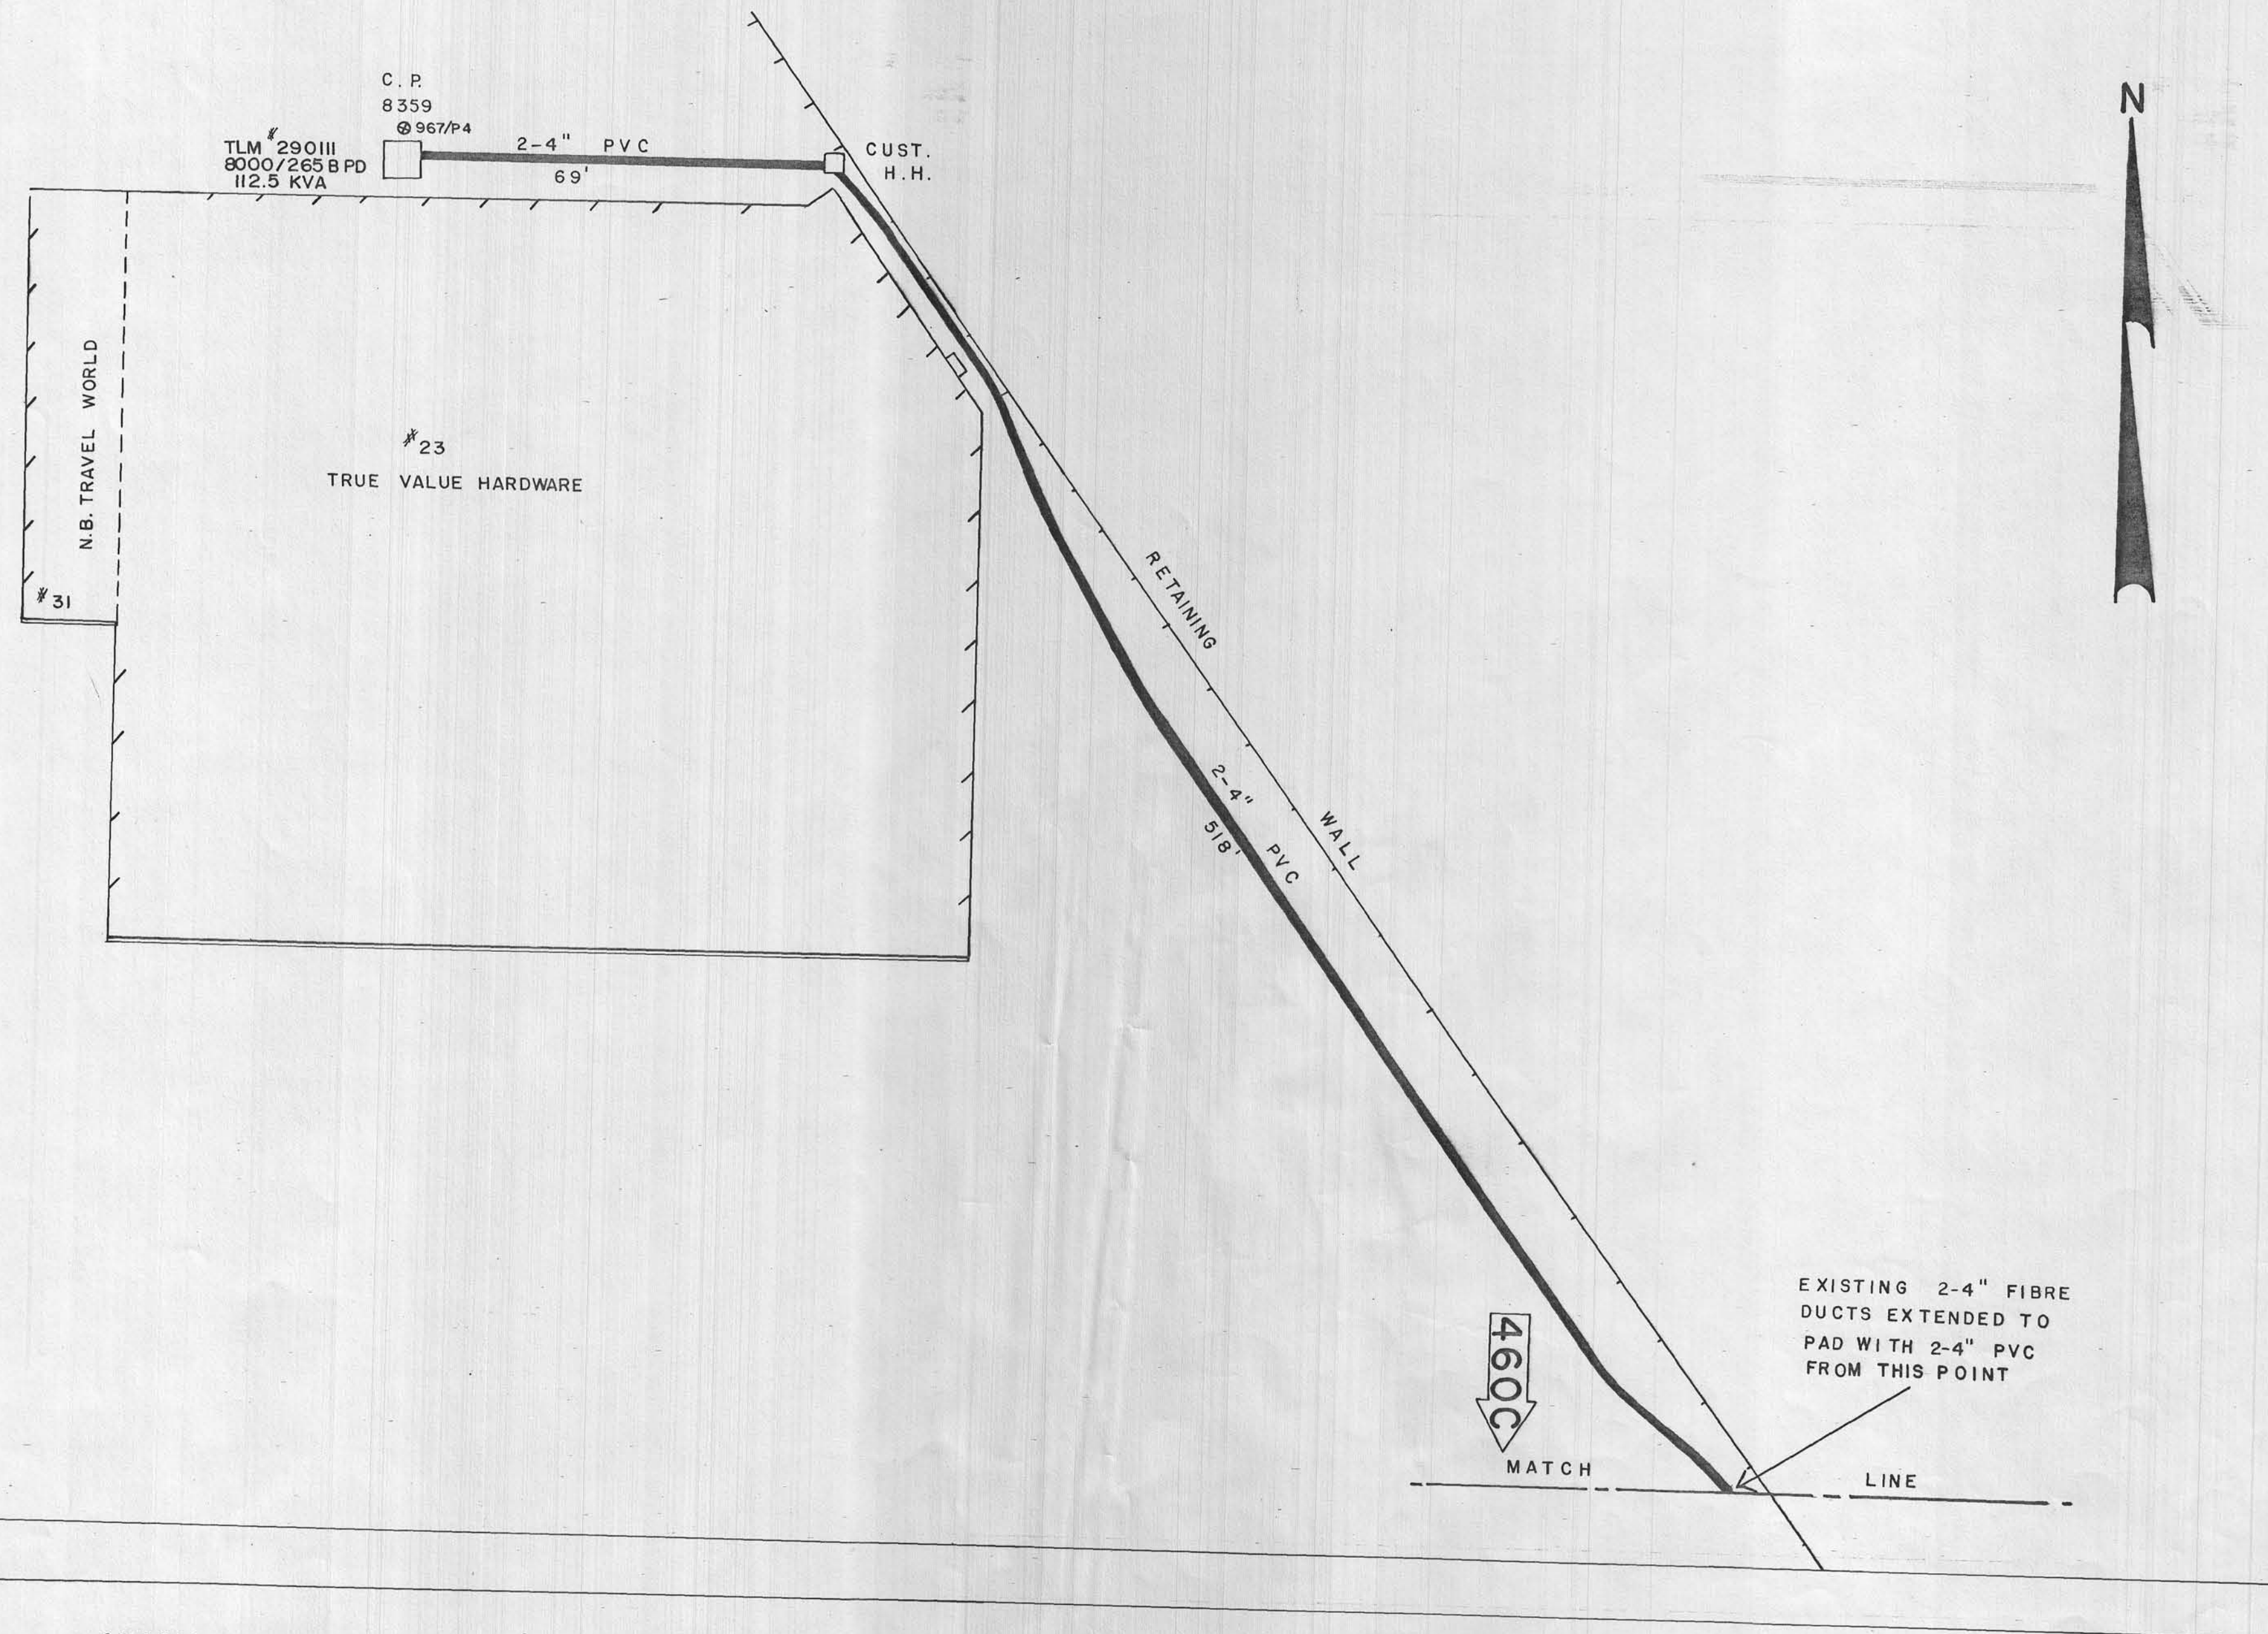

NEW BEDFORD FAIRHAVEN BRIDGE

461 A