


495

495

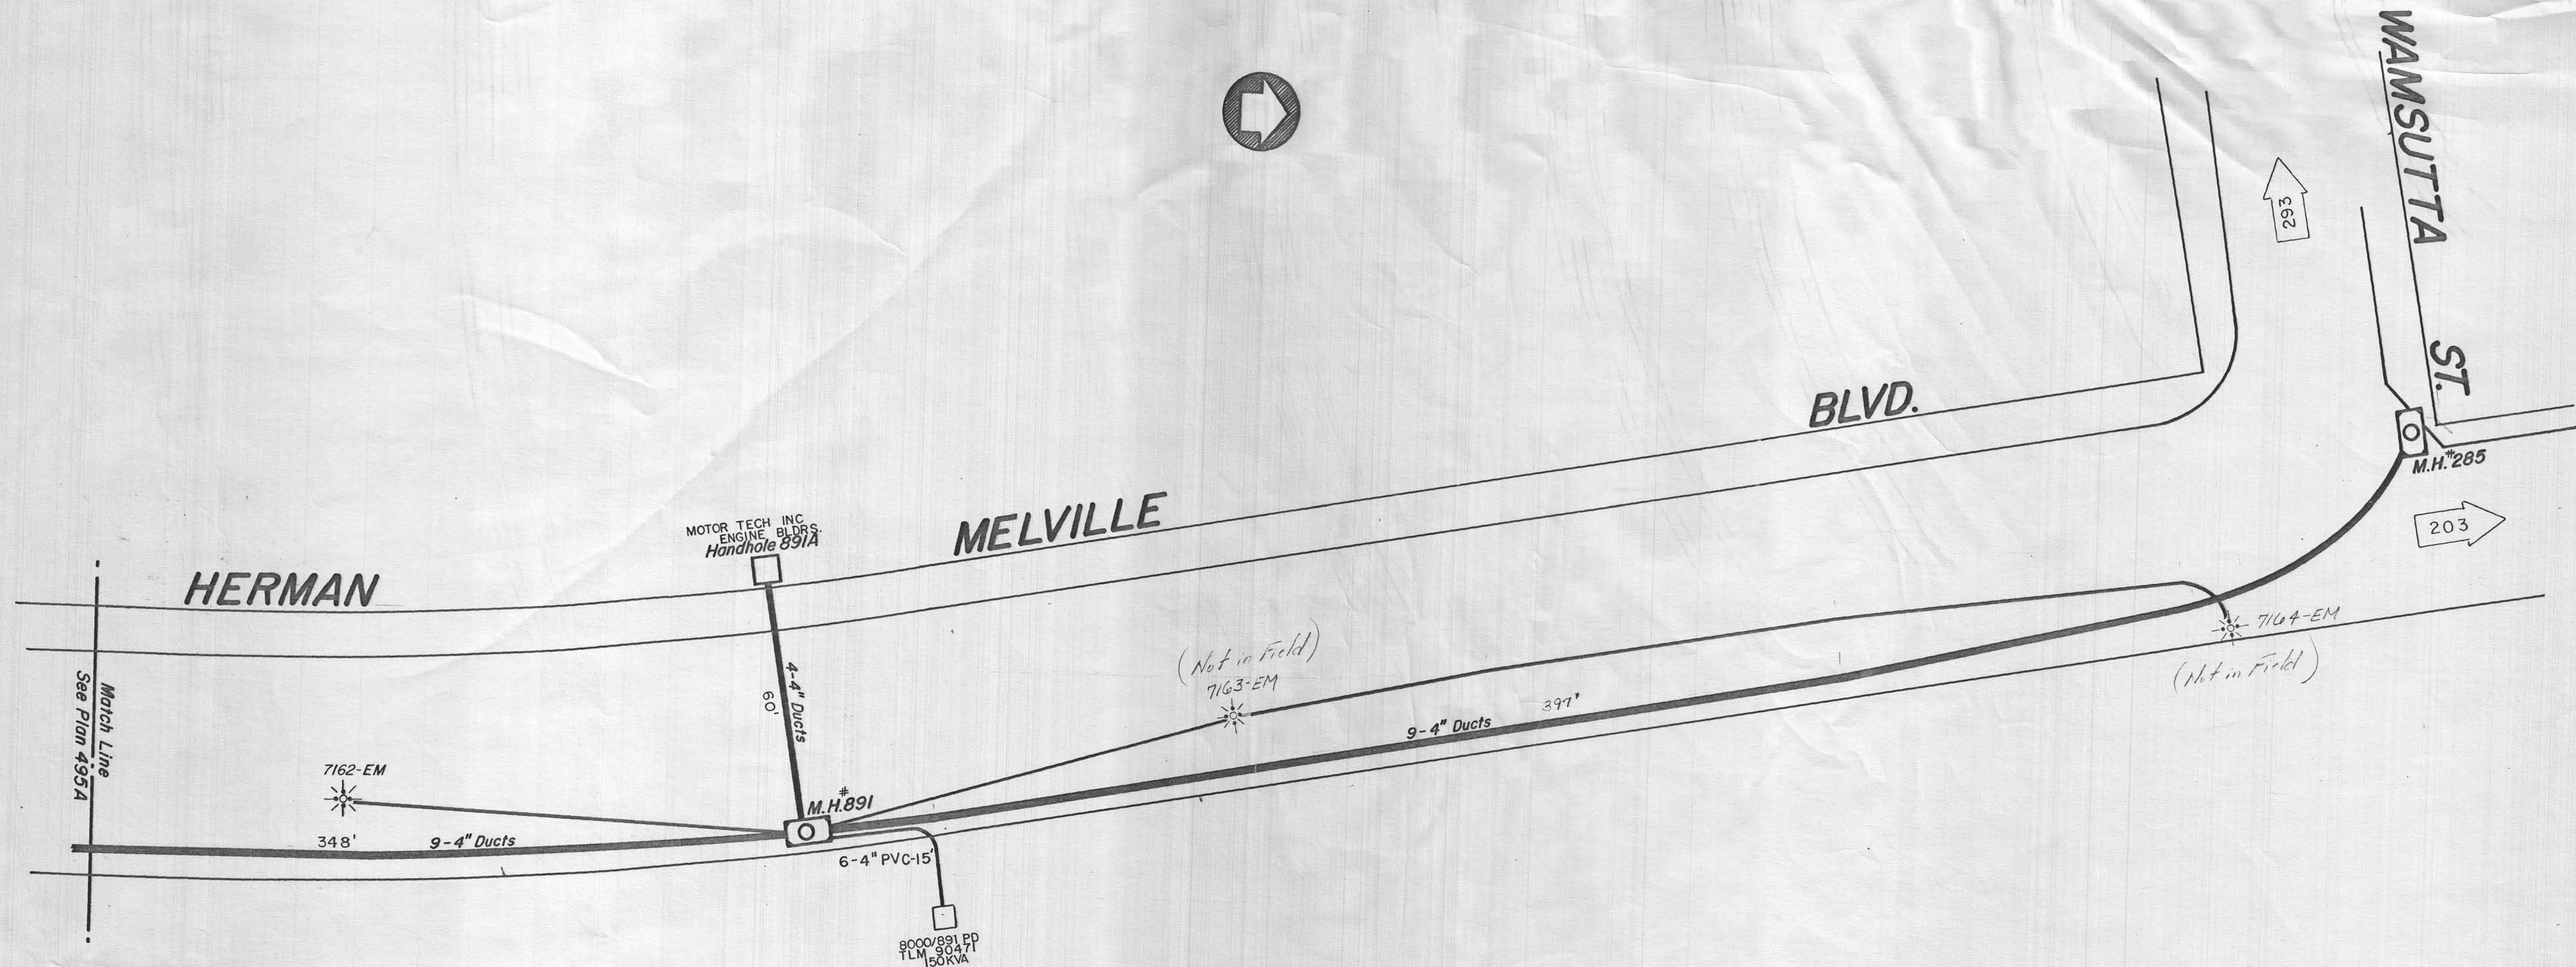

NOTE: STREET LIGHT — LOCATIONS
SHOWN IN PENCIL HAVE NOT
BEEN INSTALLED IN FIELD.

1/21/03

495