


PARK STREET

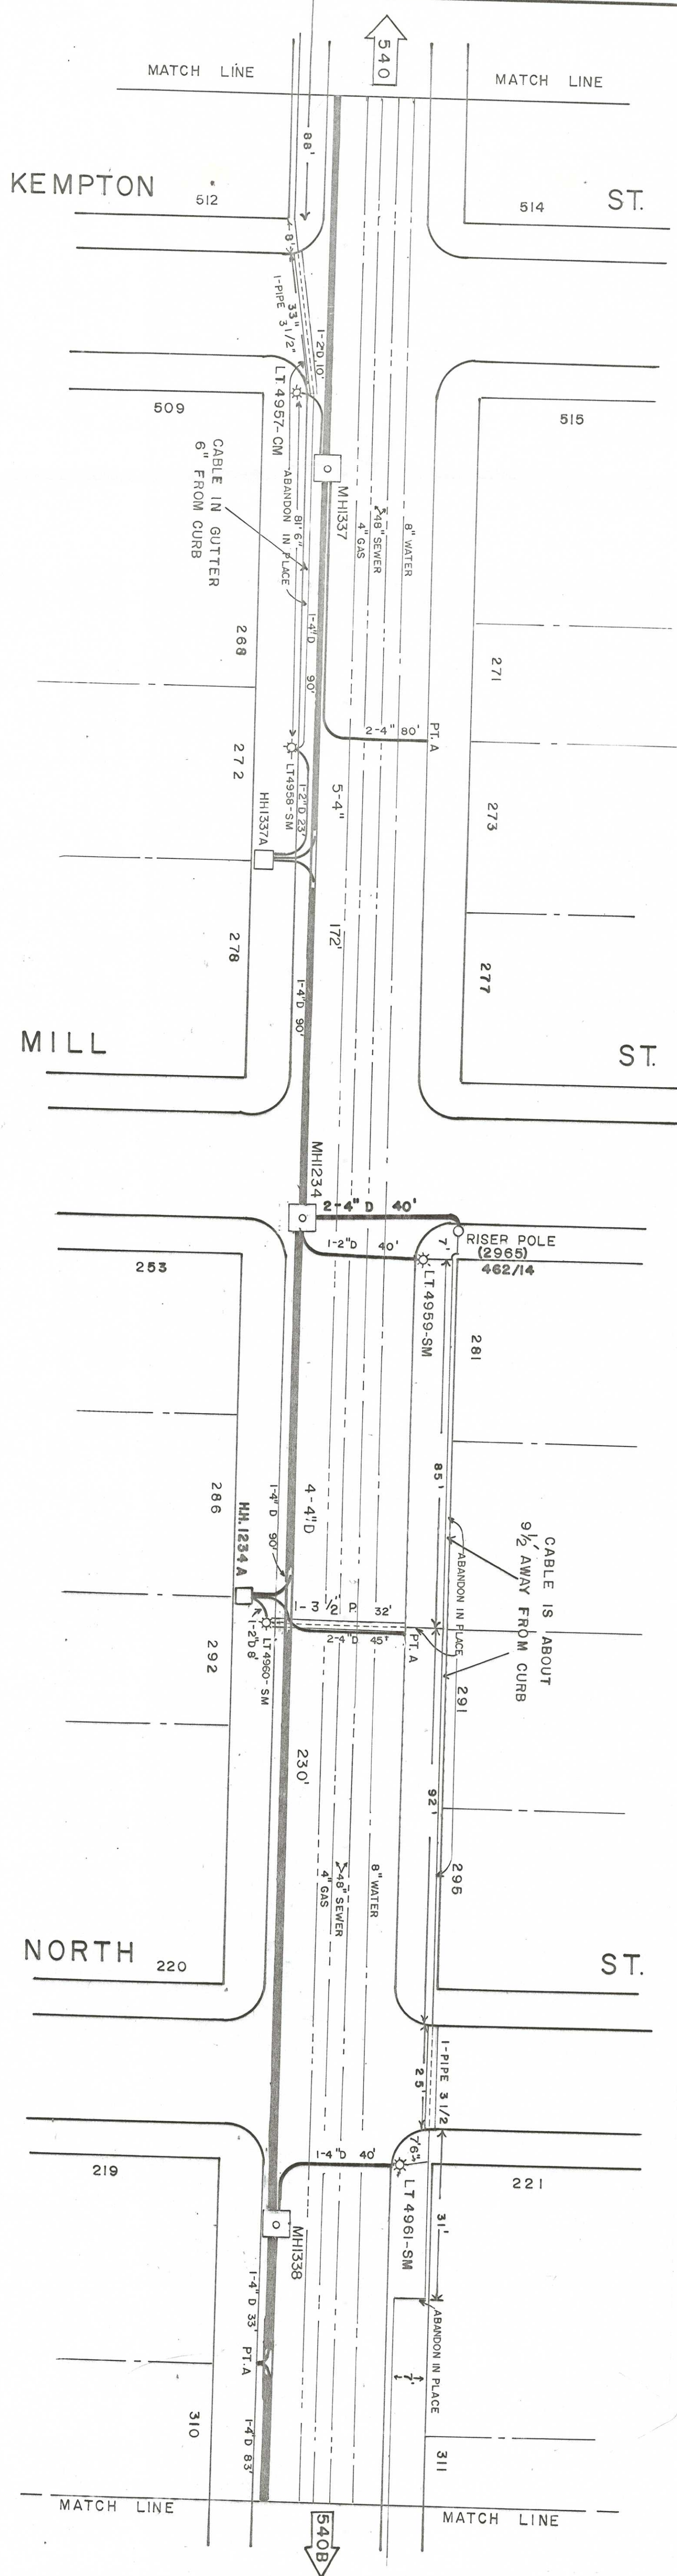

By: 10/2/02 540A