




PARK ST.

PARK ST.

ST.

ST. 4978
P-626/3

WILLIS ST.

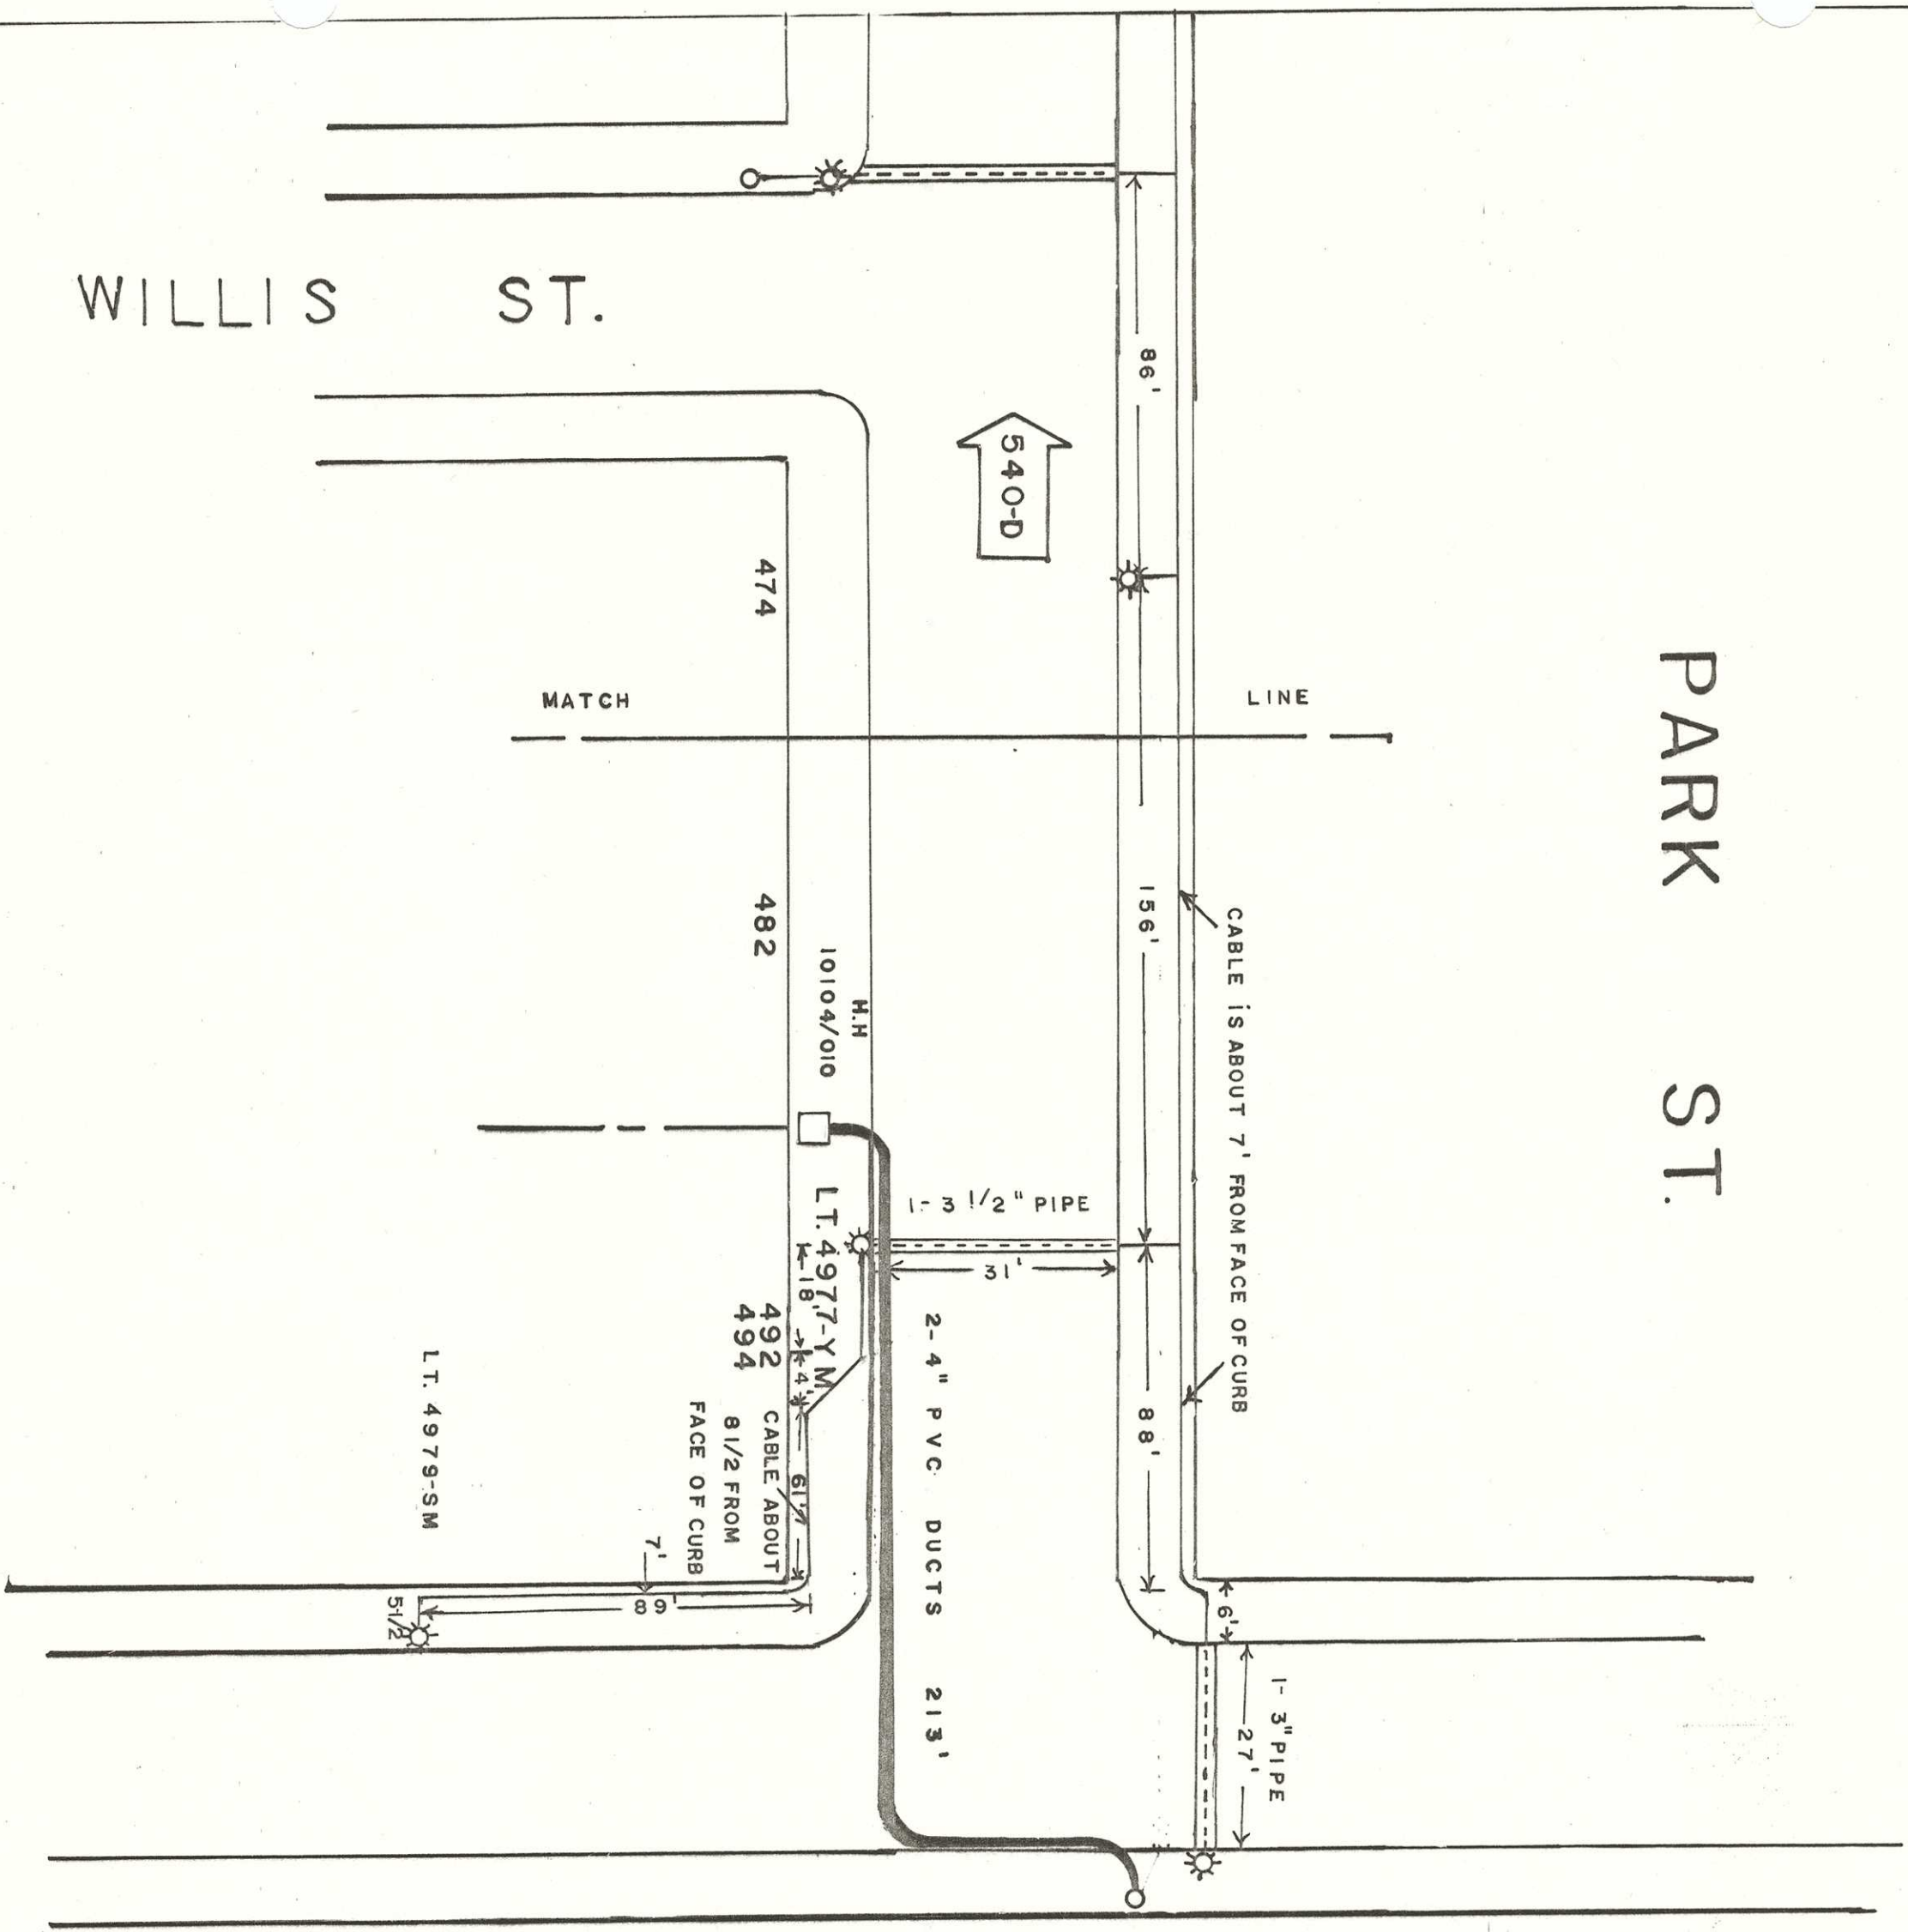

540-E