
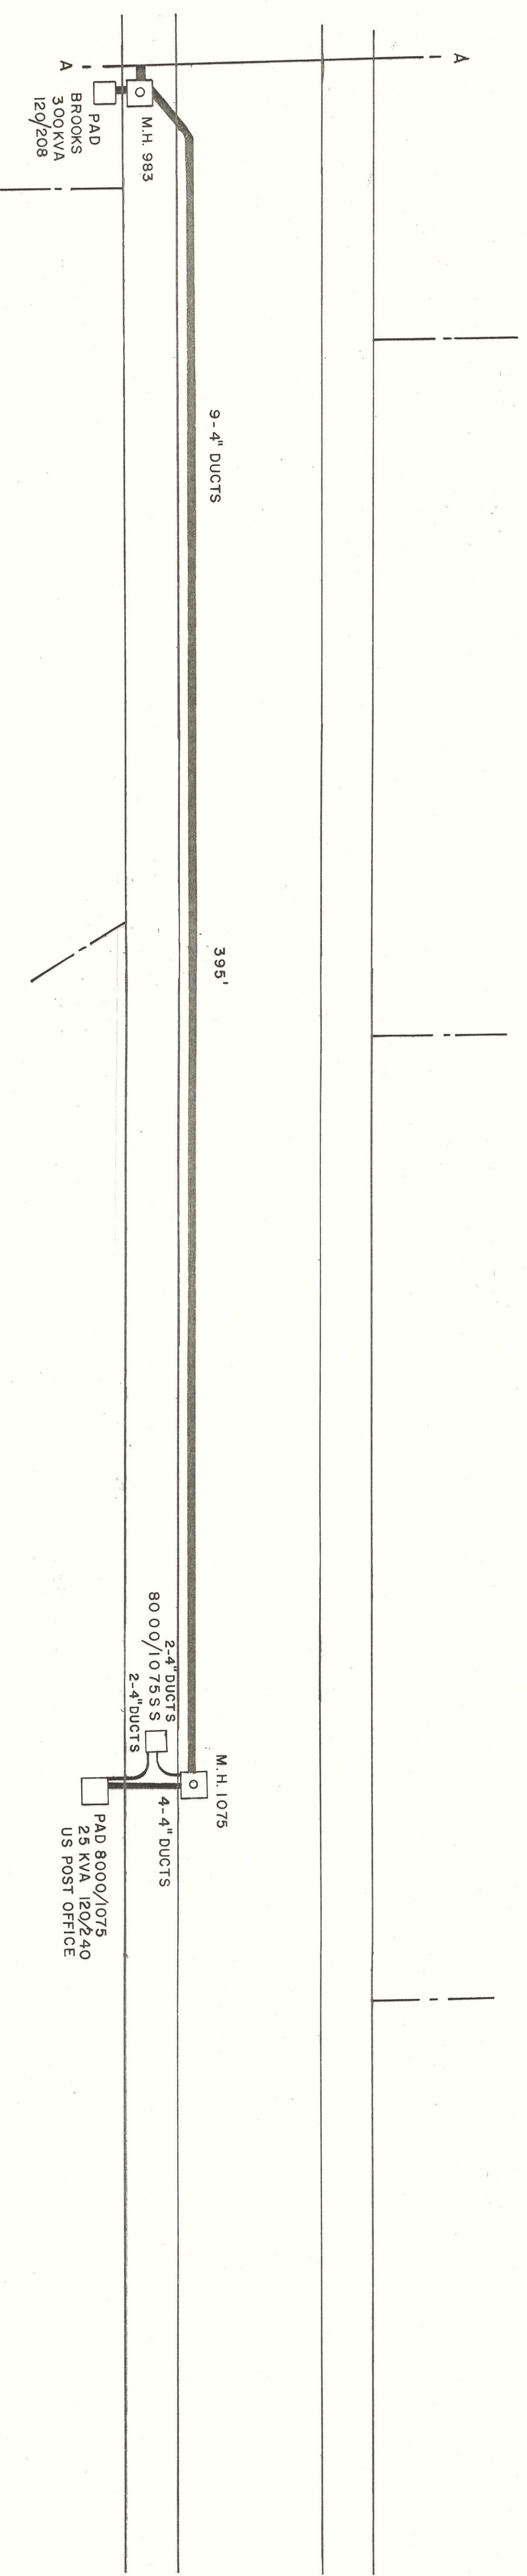


ORCHARD

STREET

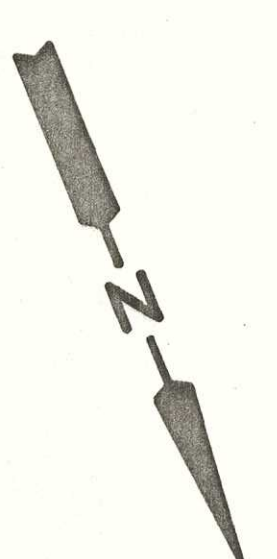

556