


SHEET NO.
CODE
CABLES
SECONDARY
120/208
120/240
PRIMARY
2200-4400
13200
STREET LIGHT

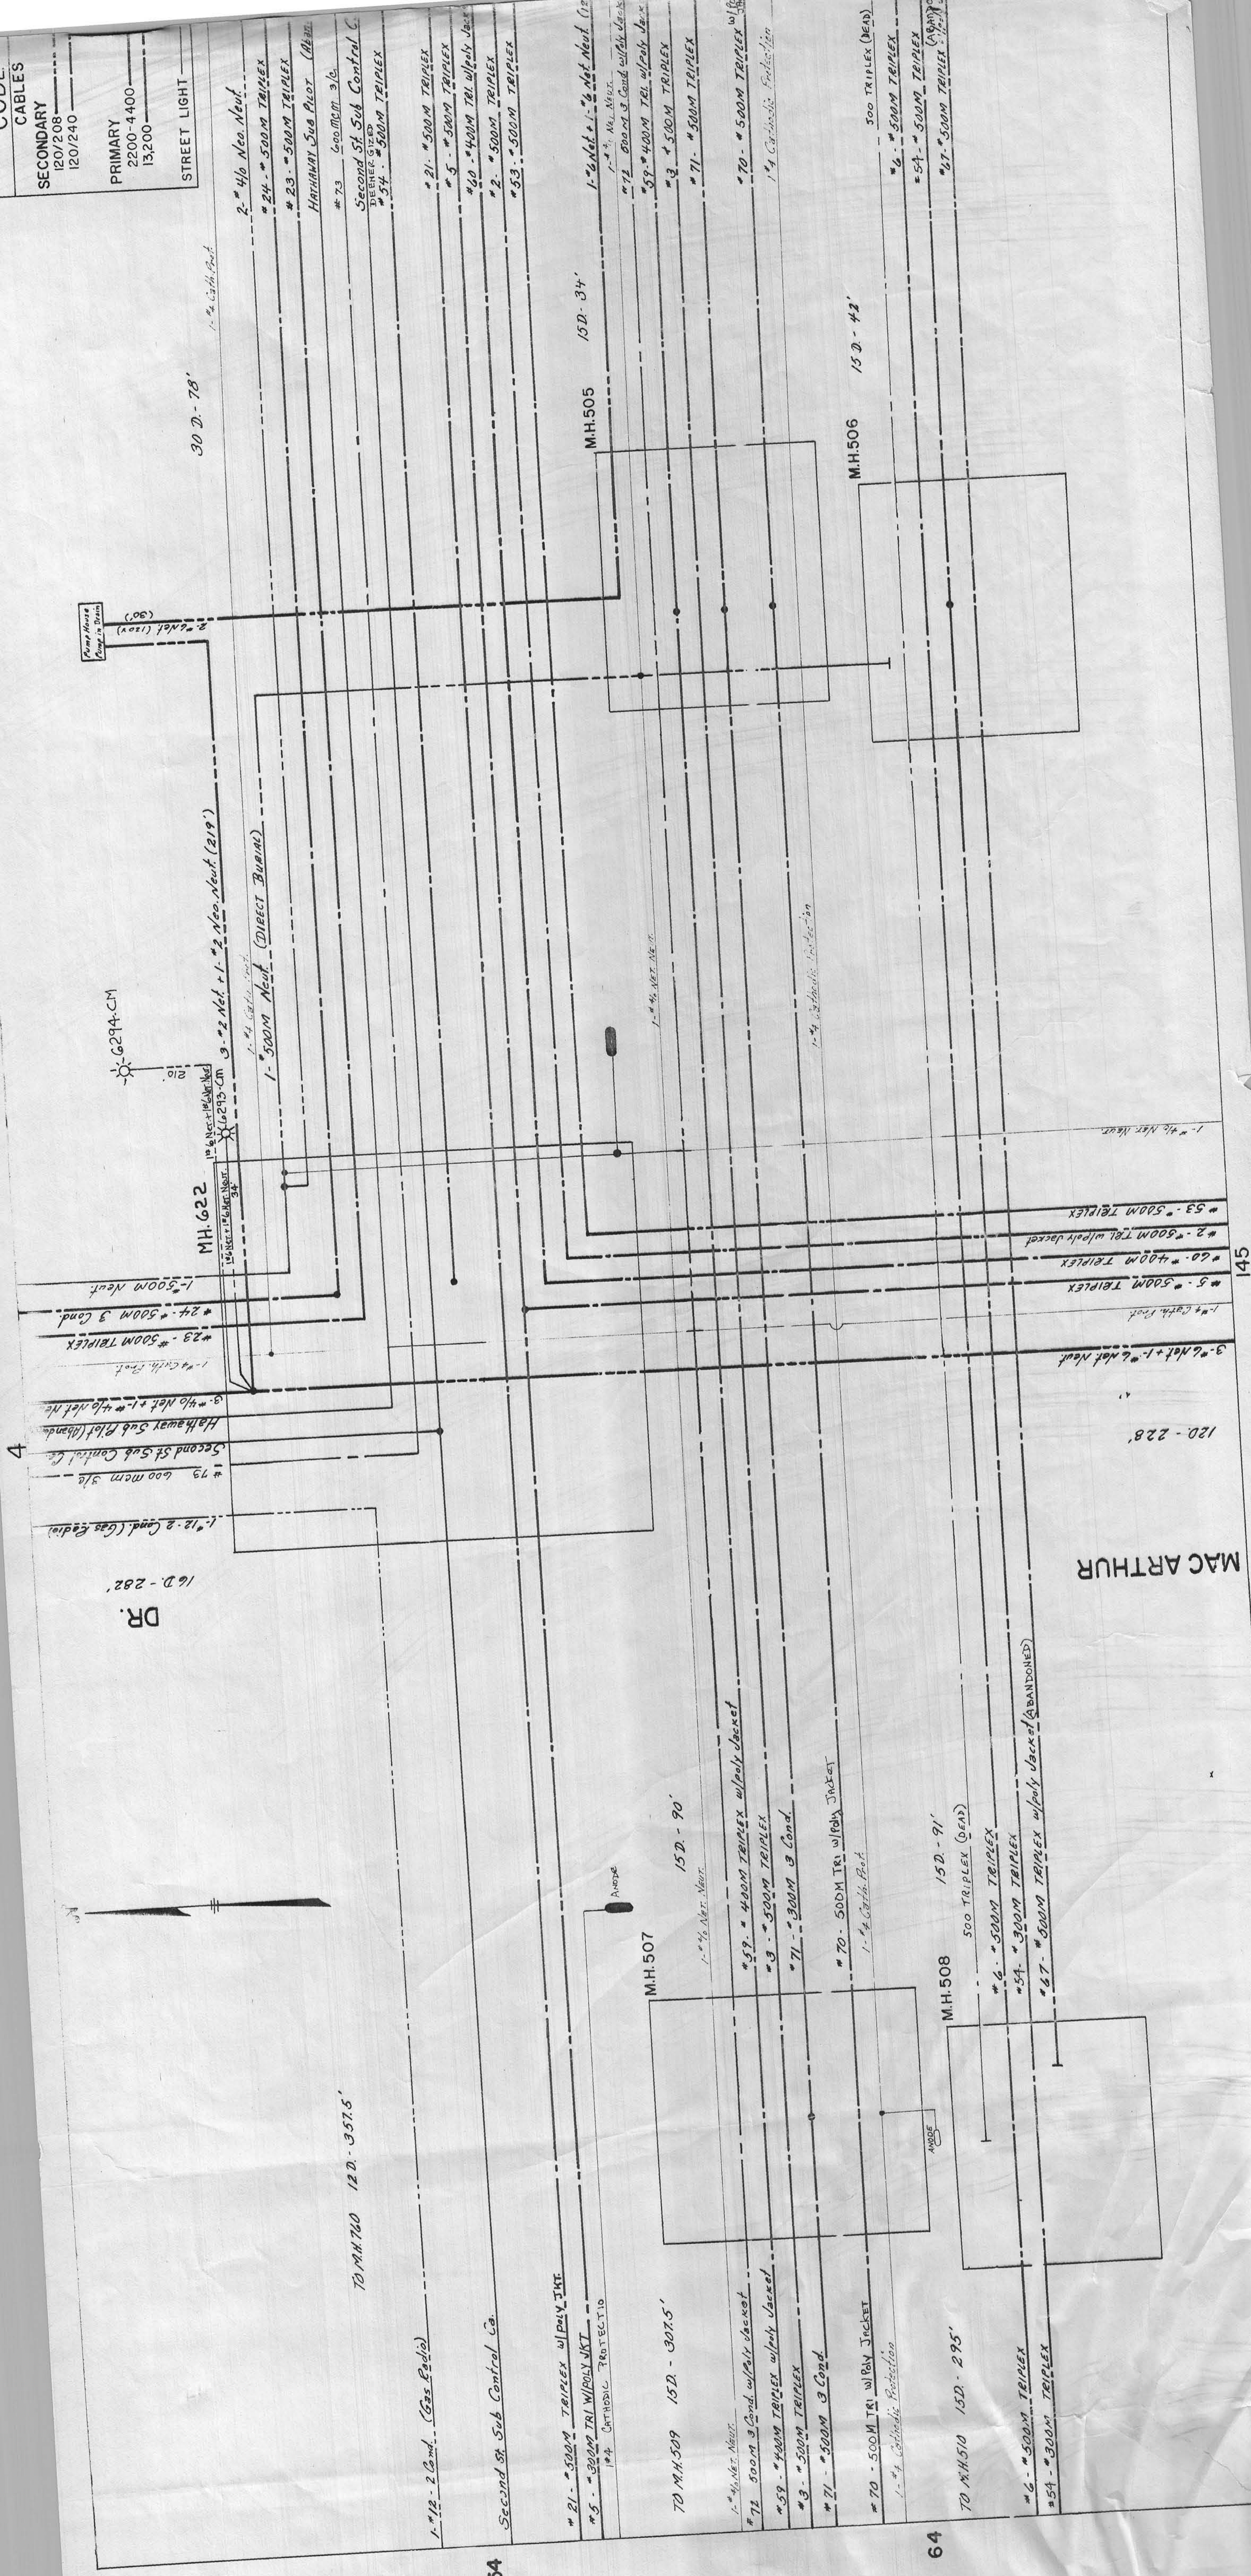

SHEET NO.
CODE
CABLES
SECONDARY
120/208
120/240
PRIMARY
2200-4400
13200
STREET LIGHT

