

SHEET No. 8


N. B. G. & E. L. CO.
CABLE RECORD

IN EFFECT 11-16-48
CORRECTED

CODE

CABLES
SECONDARY 120/208 3%
2200-4400V.
13,200V.
STREET LIGHT

POTHEAD
STREET LIGHT
OIL SWITCH
OIL CUTOFF
LIMITER

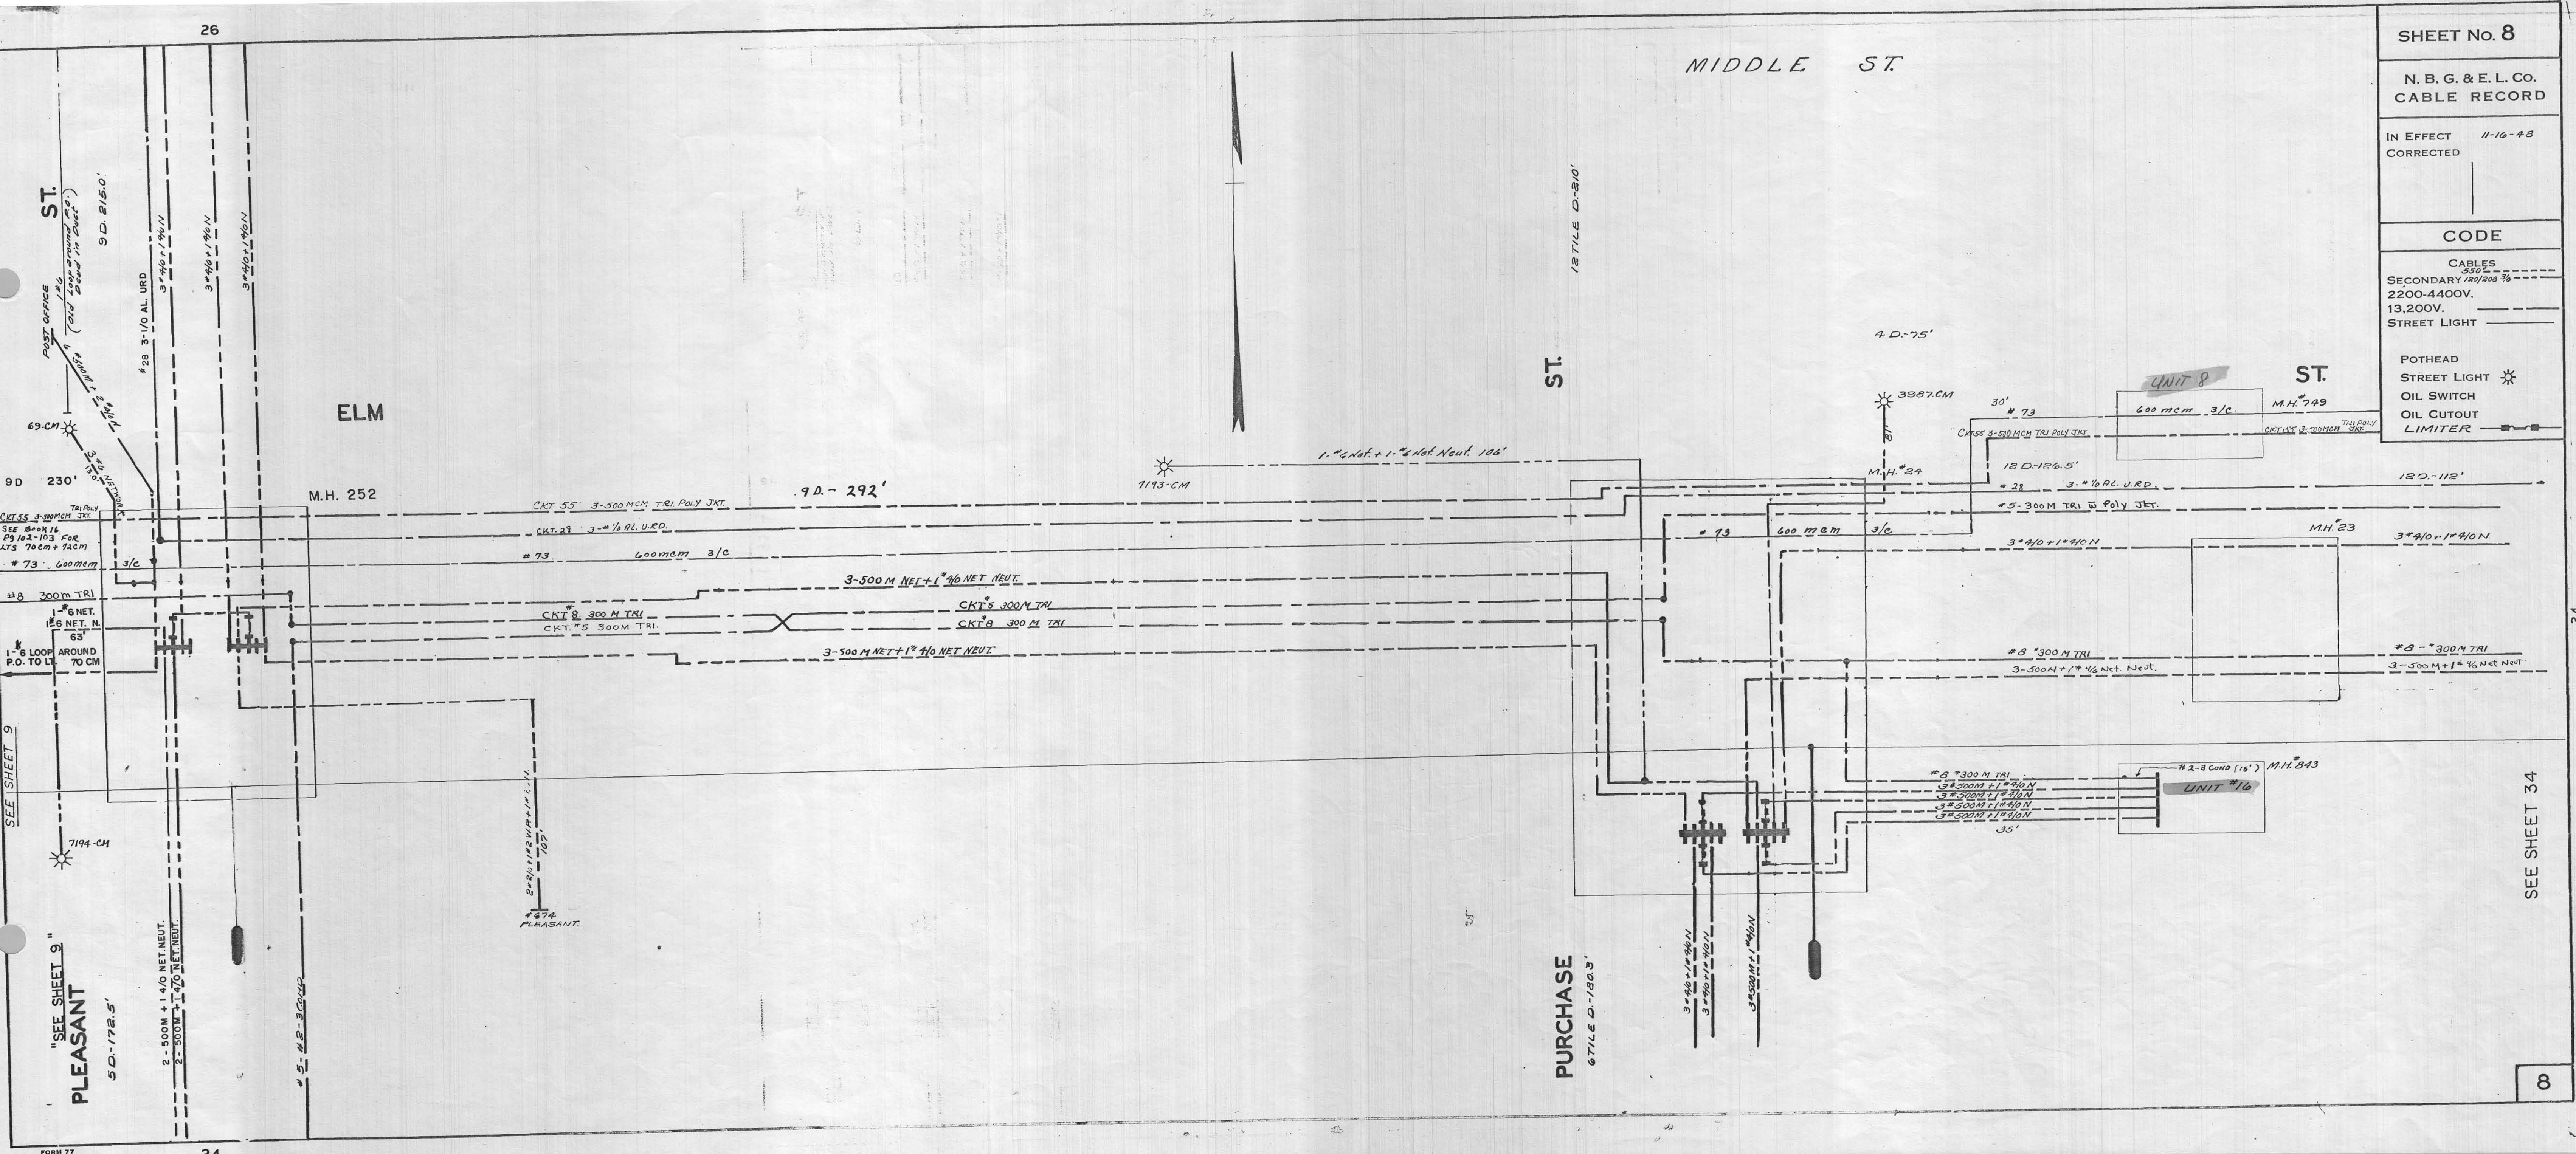

SEE SHEET 34

8

PURCHASE
6 TILE D-180.3'

"SEE SHEET 9"
PLEASANT
50-172.5'