

DRAWING NUMBER
12

DRAWING NUMBER
12

SHEET No. 12

N. B. G. & E. L. CO.
CABLE RECORD


IN EFFECT 1-20-32
CORRECTED

CODE

CABLES
SECONDARY 220V.
13,200V.
STREET LIGHT

POTHEAD
STREET LIGHT
OIL SWITCH
OIL CUTOUT

12

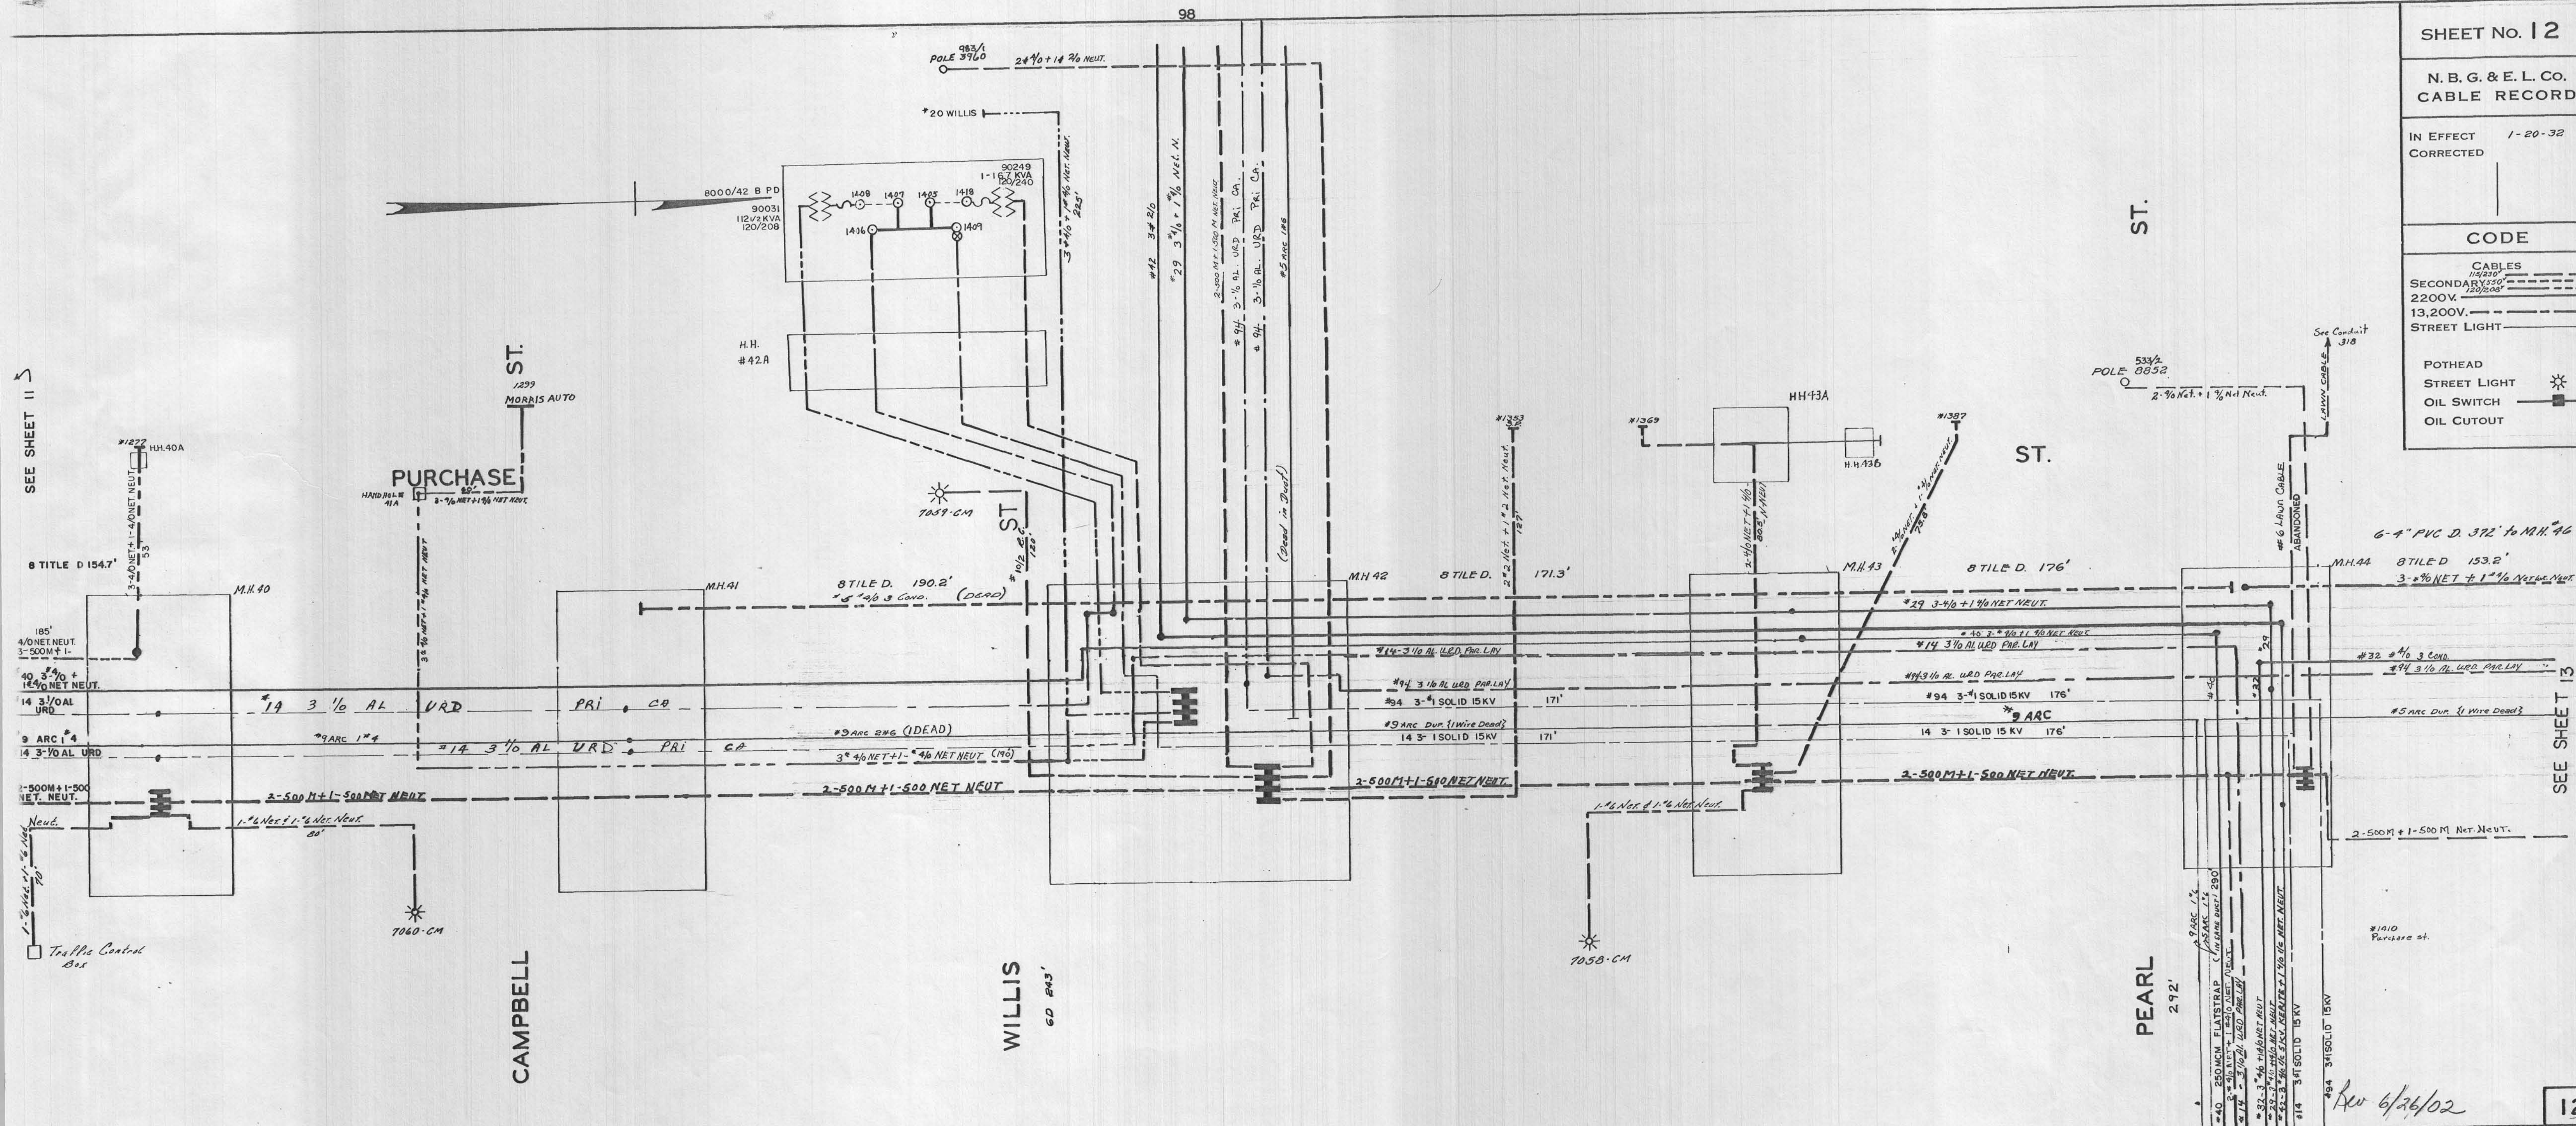

SEE SHEET 13

12