 



SHEET No. 13

N. B. G. & E. L. CO.
CABLE RECORDIN EFFECT 1-20-32
CORRECTED

CODE

CABLES
SECONDARY 2200V. 
13,200V. 
STREET LIGHT POTHEAD
STREET LIGHT 
OIL SWITCH
OIL CUTOFF

SEE SHEET 14

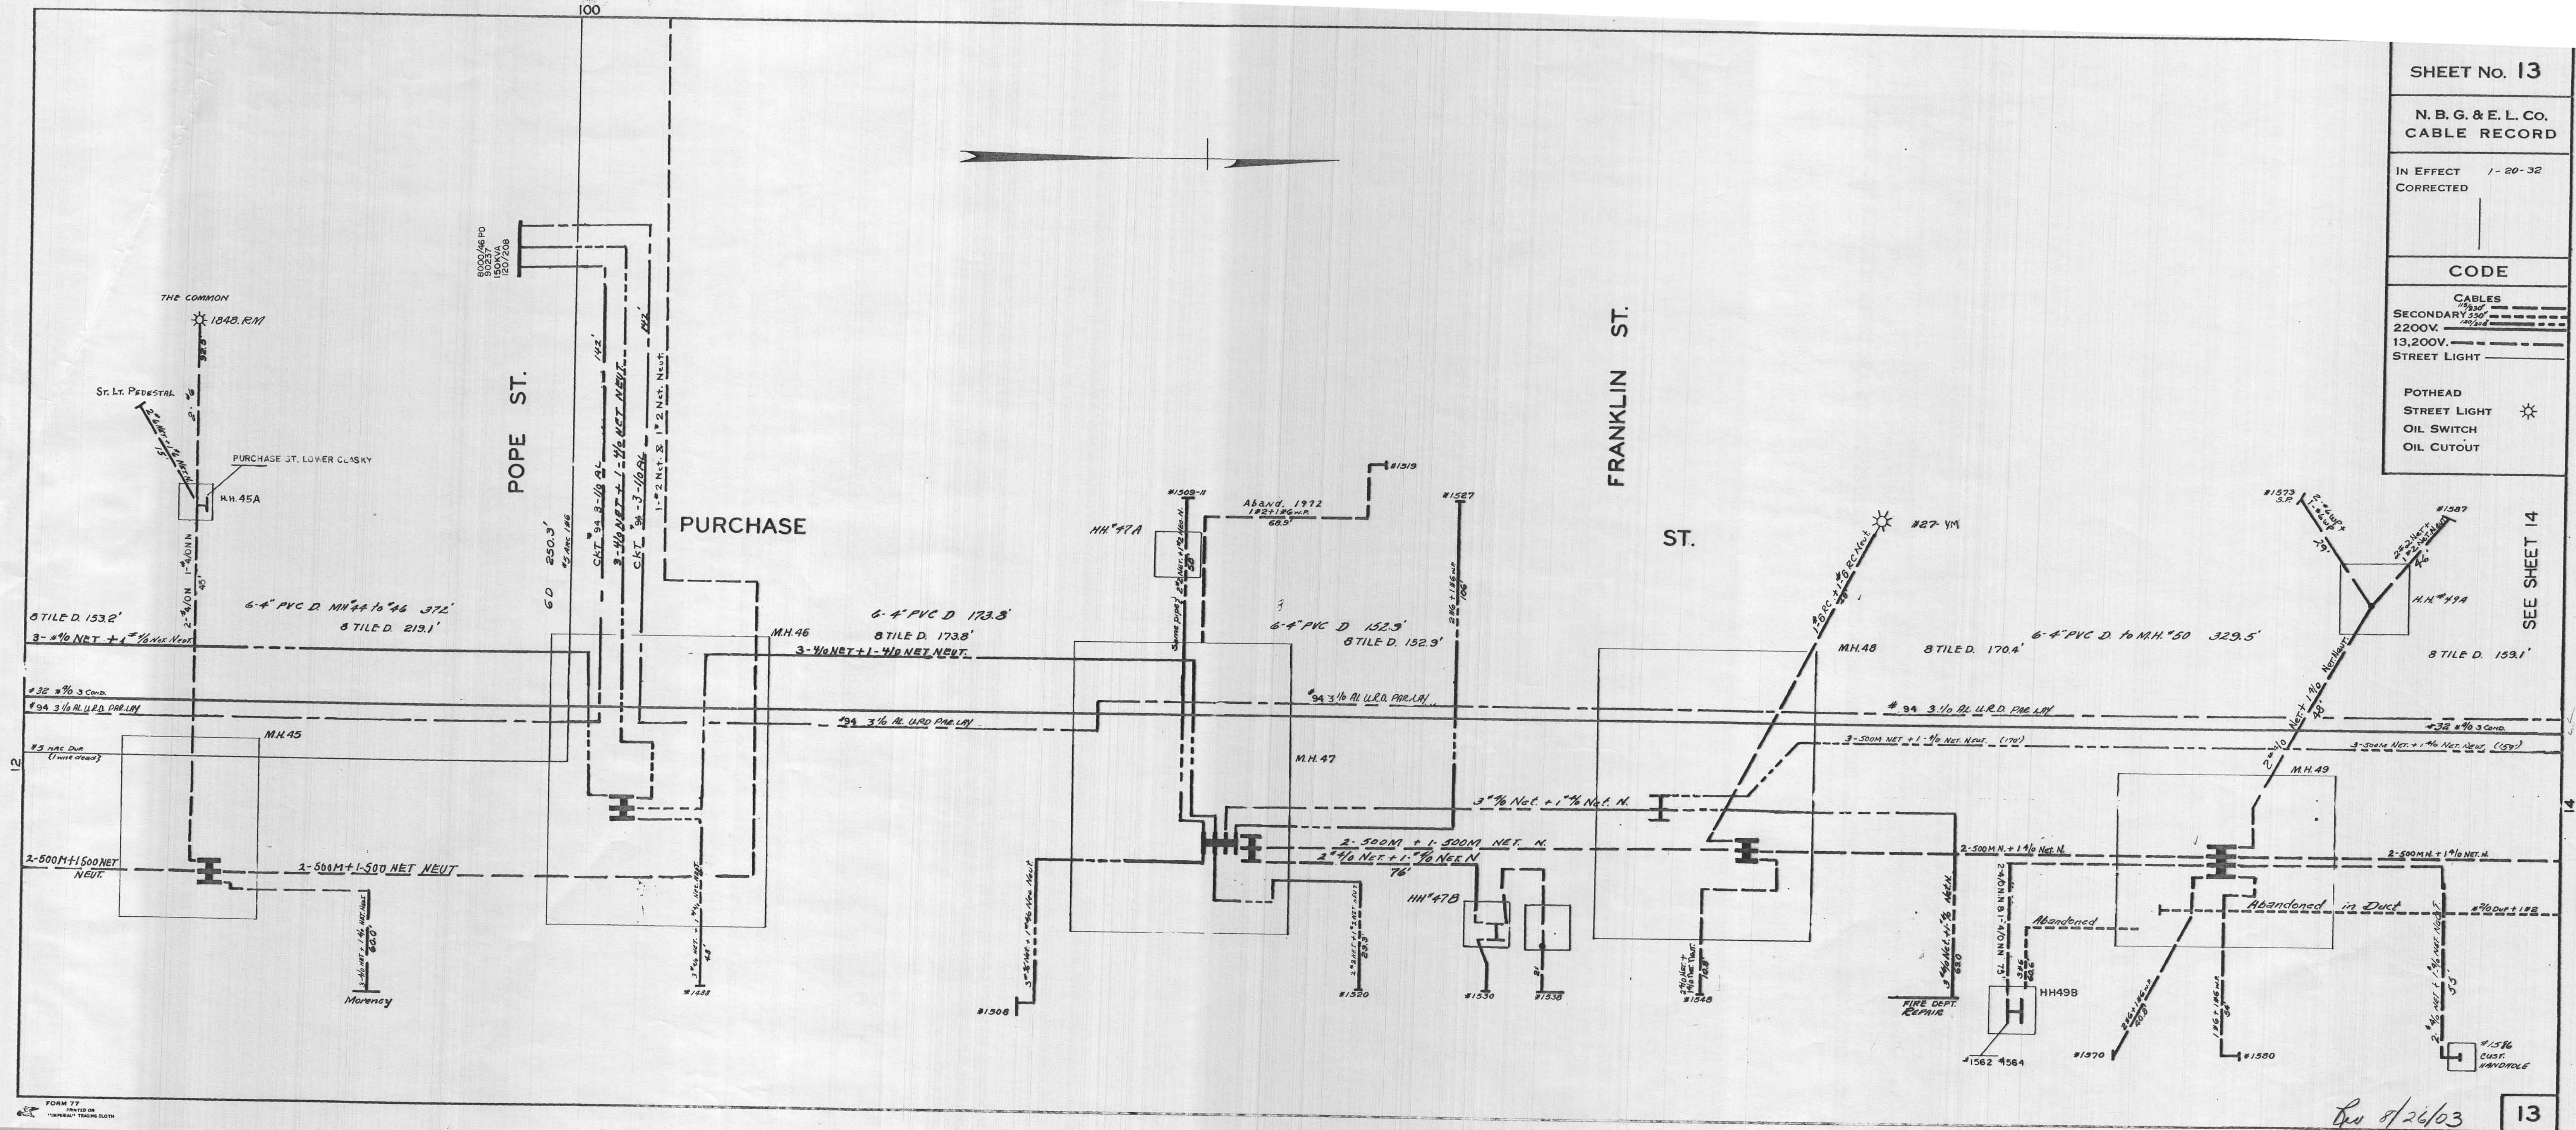

Rev 8/26/03

13