


CABLES	
SECONDARY	2200-4400V. _____
13,200V.	_____
STREET LIGHT	_____
POTHEAD	_____
STREET LIGHT	_____
OIL SWITCH	_____
OIL CUTOUT	_____

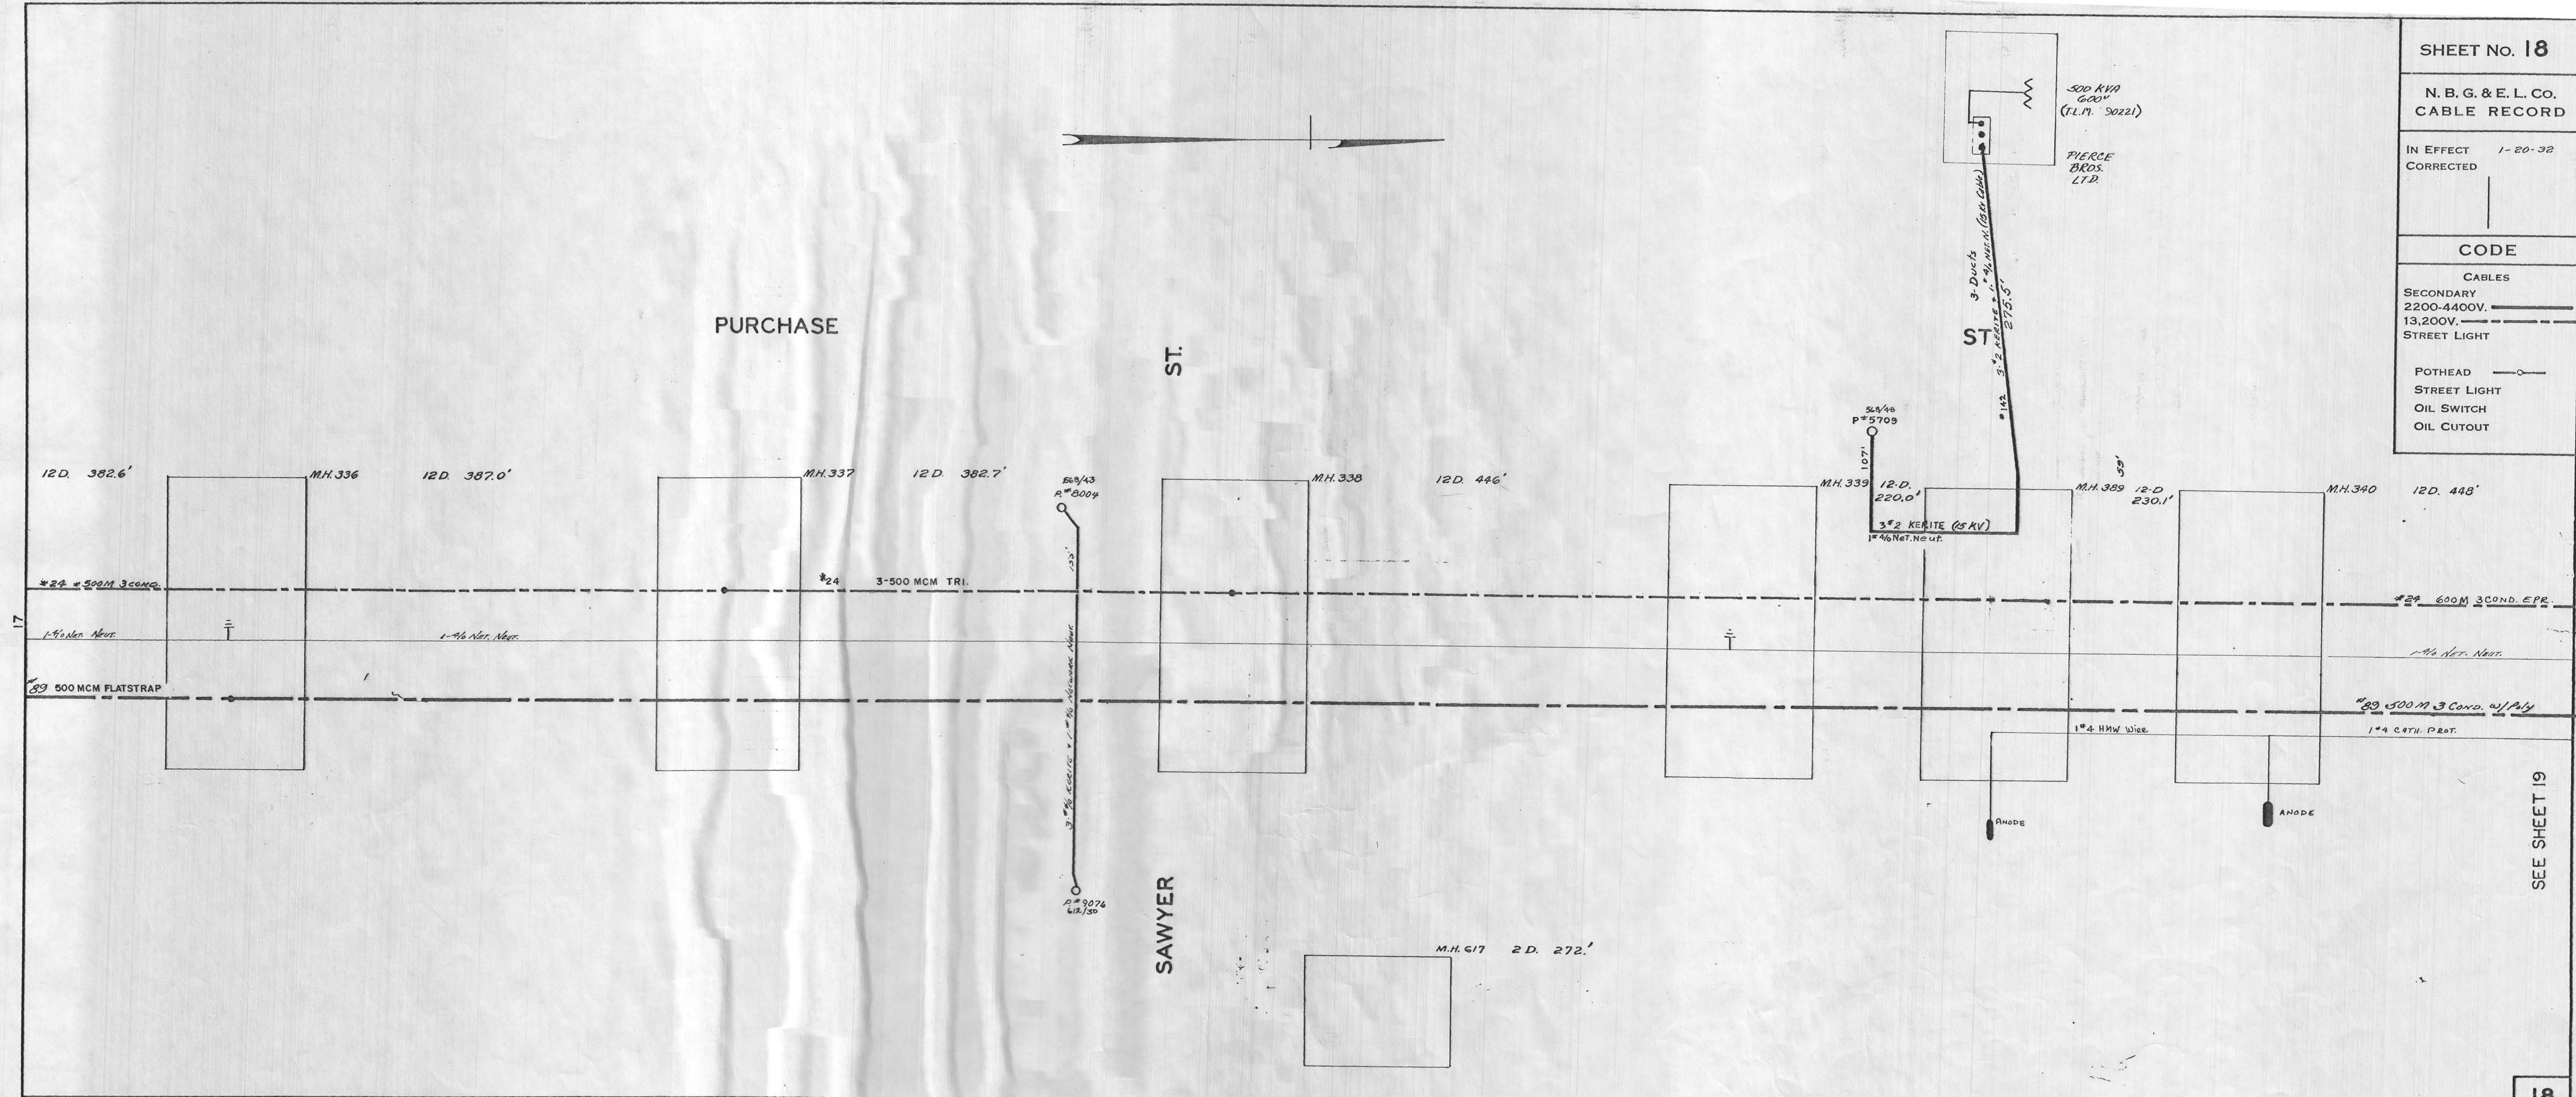

SEE SHEET 19