


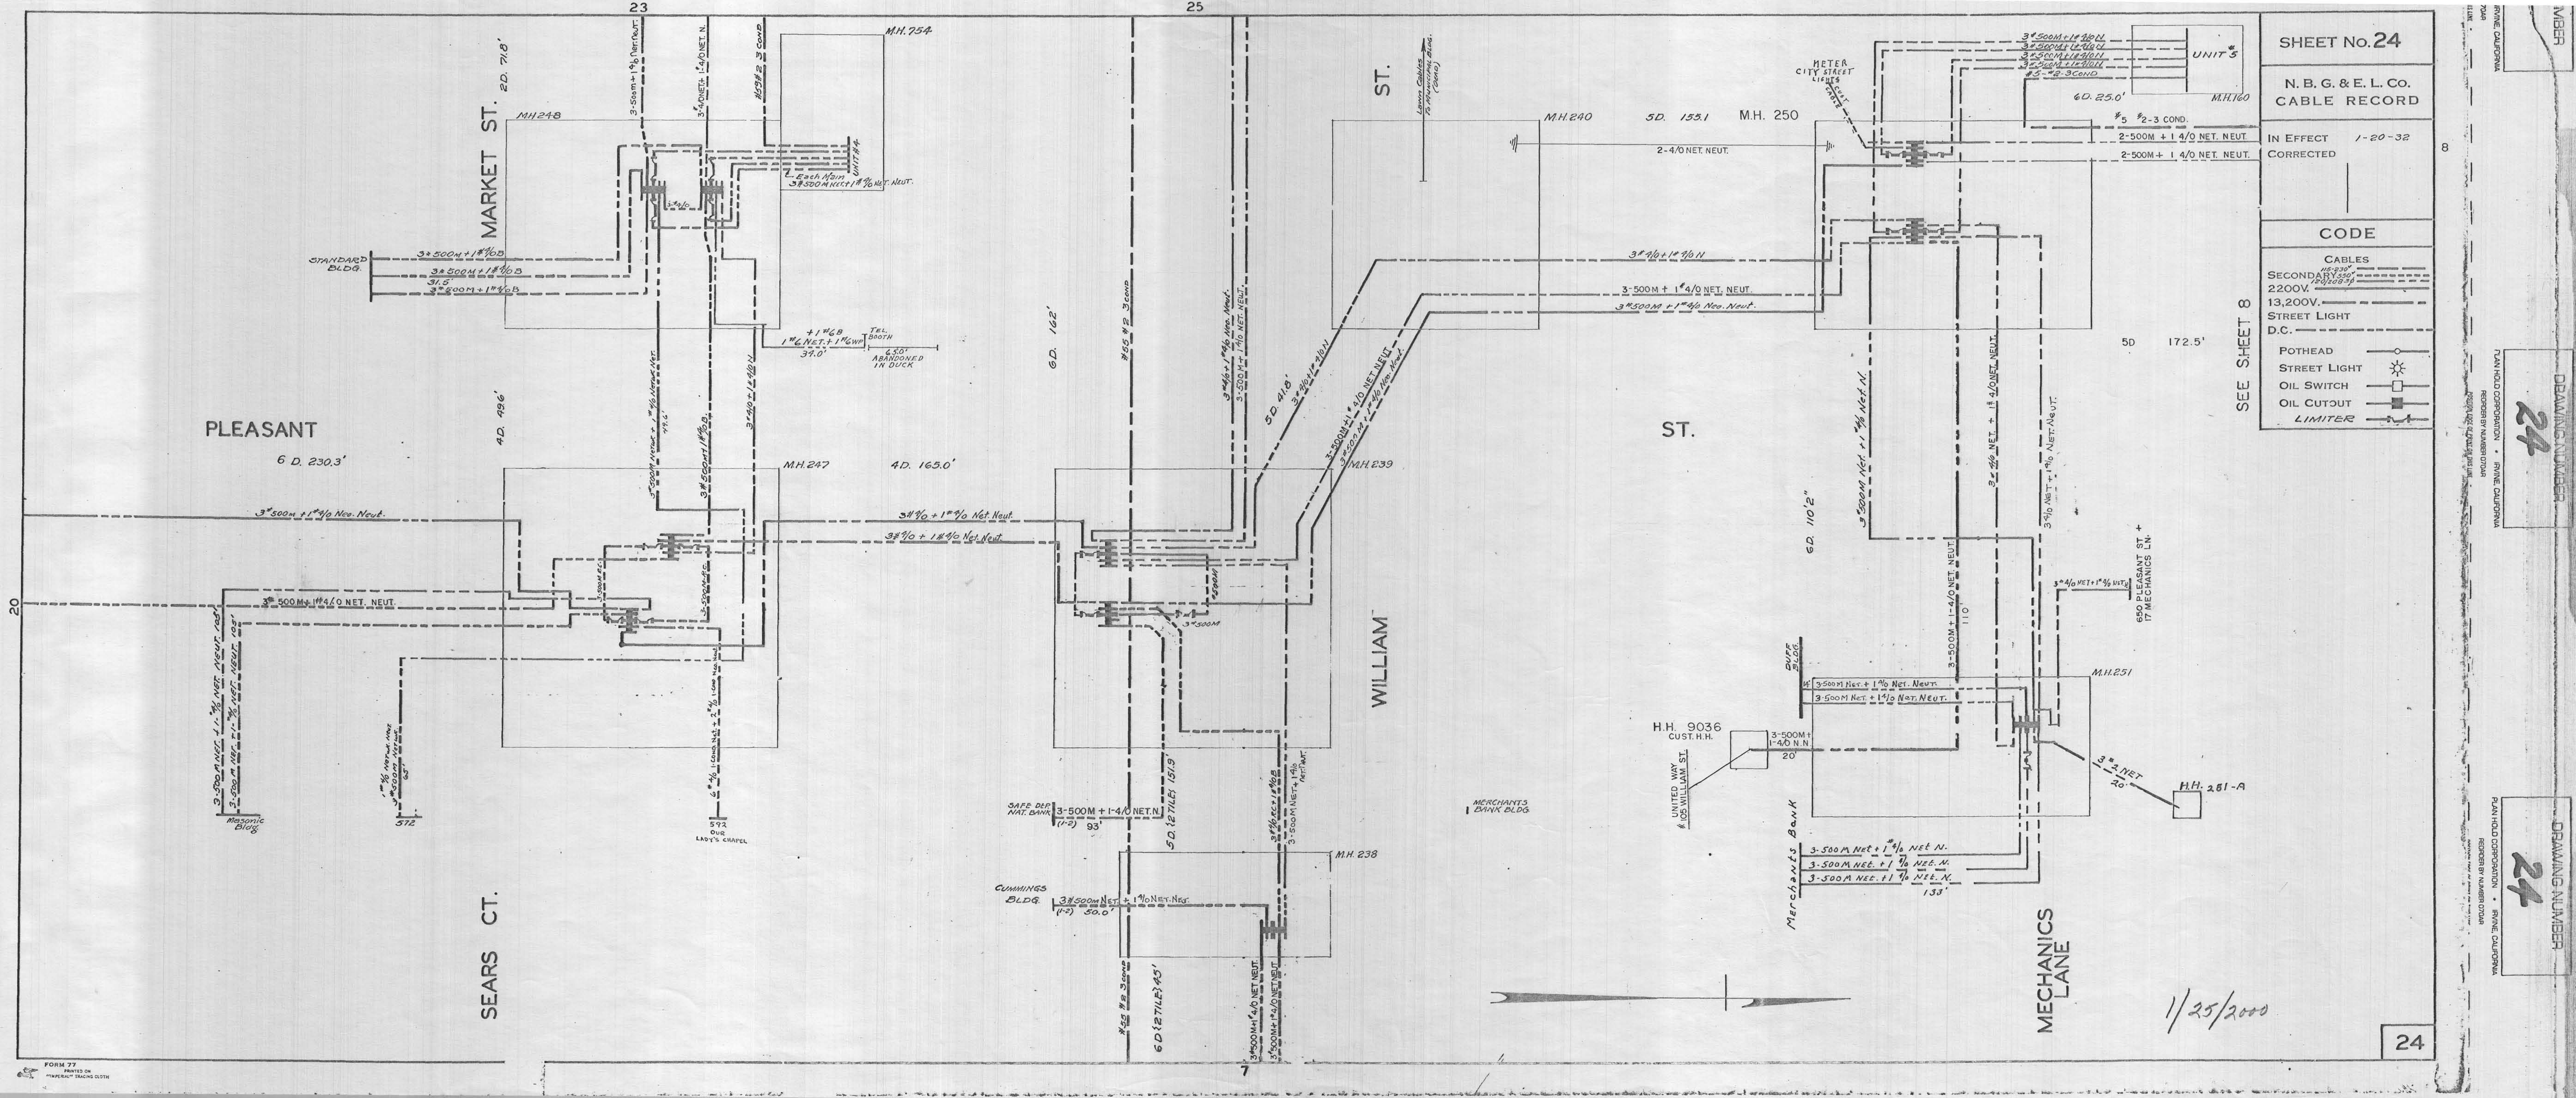

SHEET No. 24
N. B. G. & E. L. Co.
CABLE RECORD

IN EFFECT 1-20-32
CORRECTED

CODE	
CABLES	
SECONDARY	15-230'
2200V.	120/200-3p
STREET LIGHT	13,200V.
D.C.	
POTHEAD	
STREET LIGHT	
OIL SWITCH	
OIL CUTOFF	
LIMITER	

SEE SHEET 8