


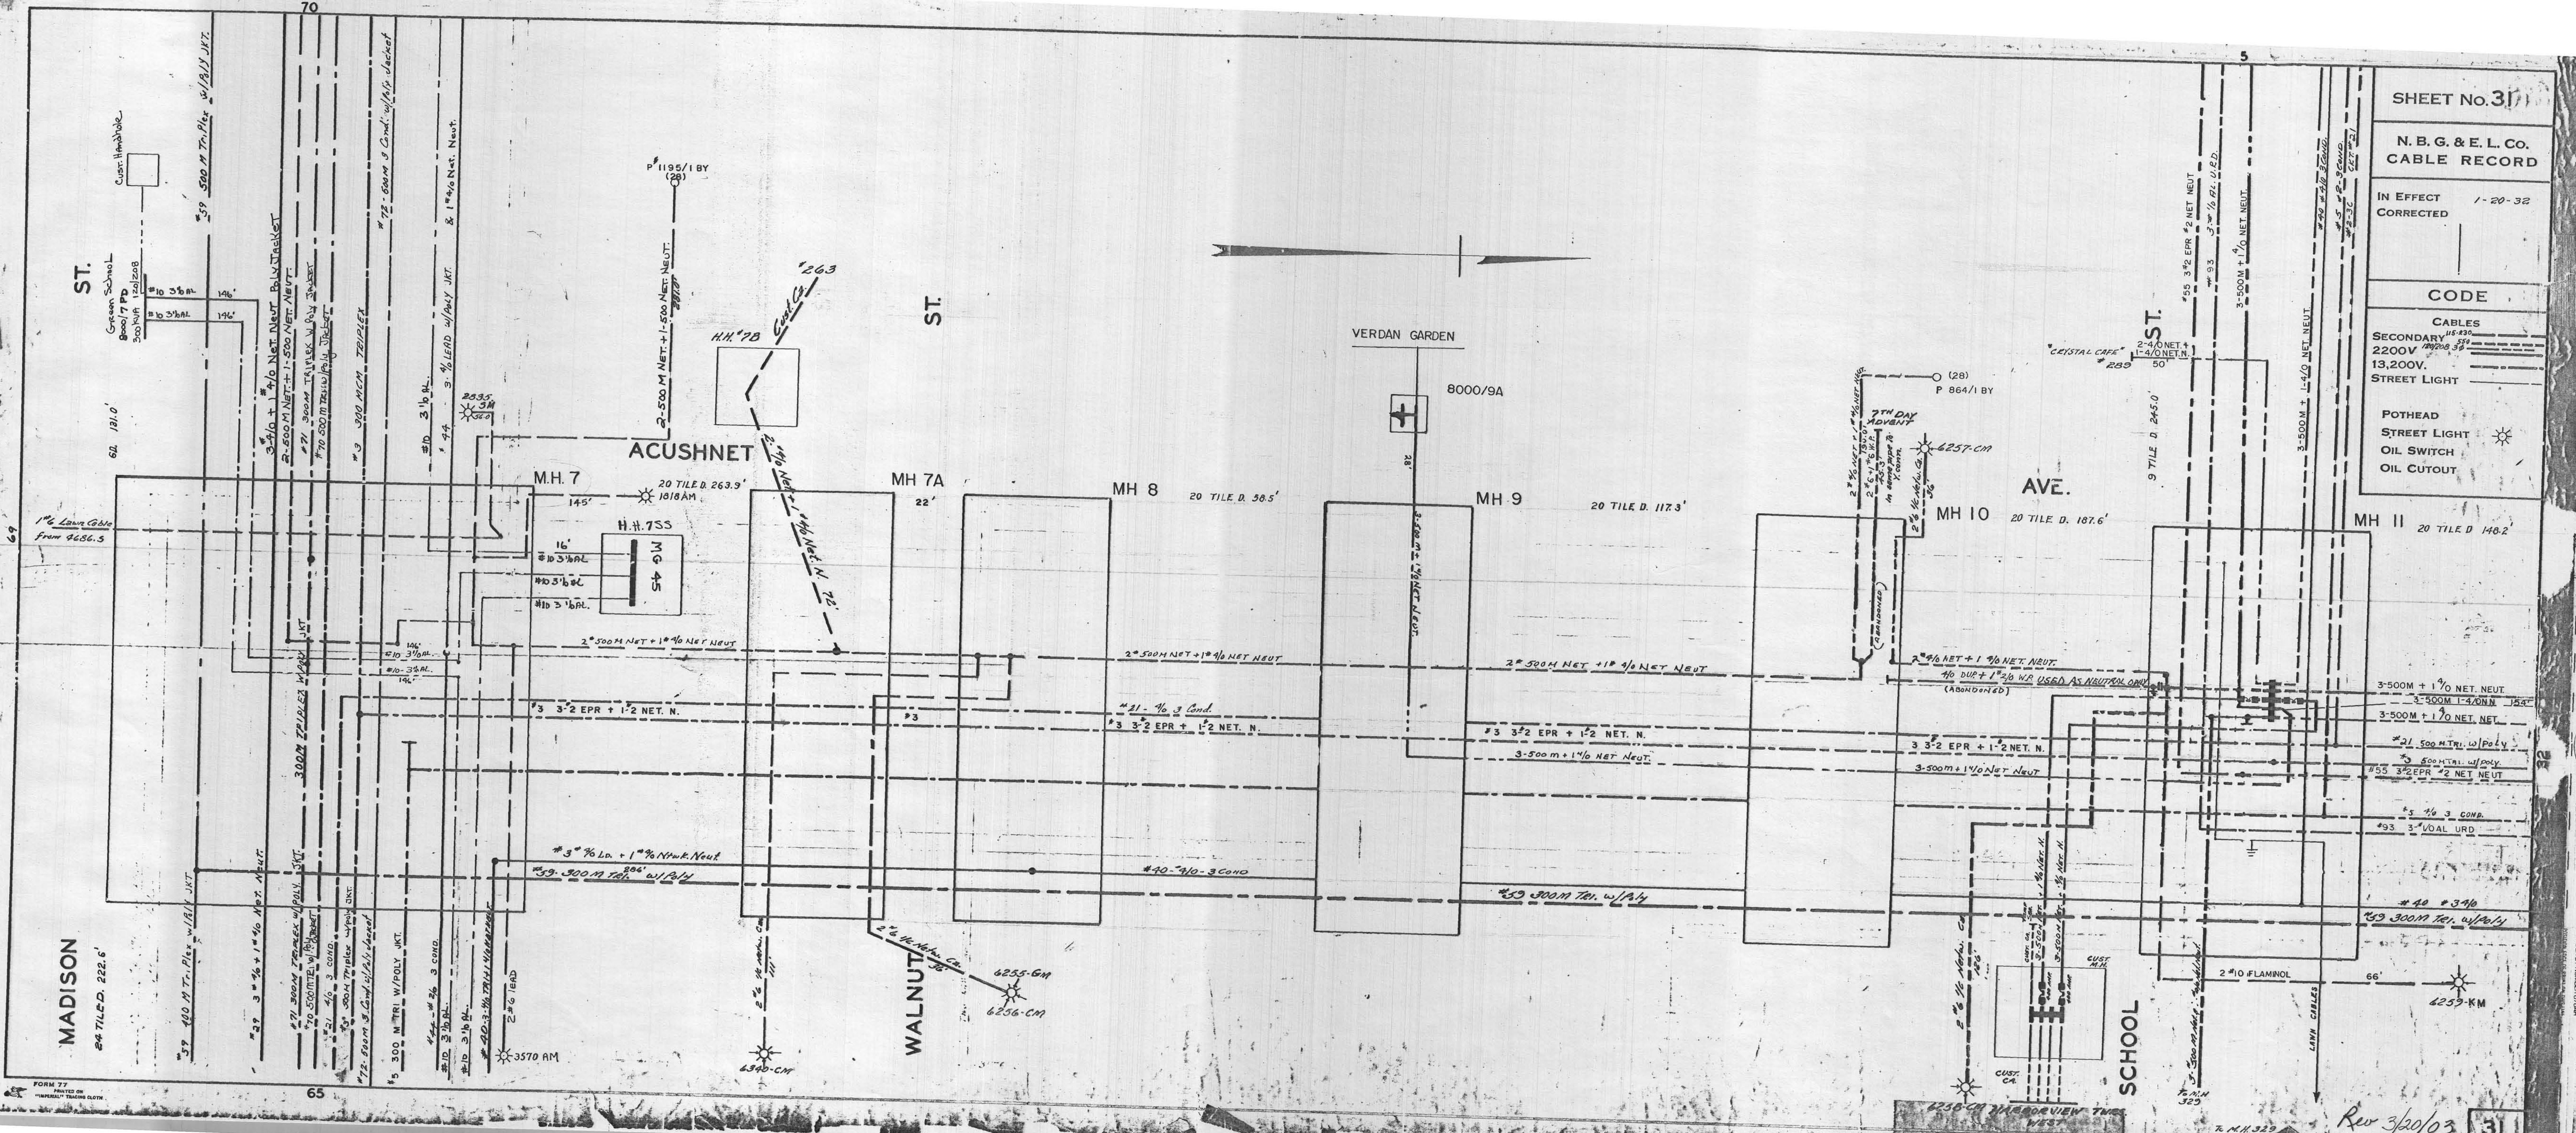

SHEET No. 31

N. B. G. & E. L. CO.
CABLE RECORD

IN EFFECT 1-20-32
CORRECTED

CODE

CABLES
SECONDARY 2200V
13,200V.
STREET LIGHT

POTHEAD
STREET LIGHT
OIL SWITCH
OIL CUTOFF

Rev 3/20/03 31