


CODE

277/480' CABLES
SECONDARY 120/240
2200V
13,200V
STREET LIGHT

POTHEAD
STREET LIGHT
OIL SWITCH
OIL CUTOUT

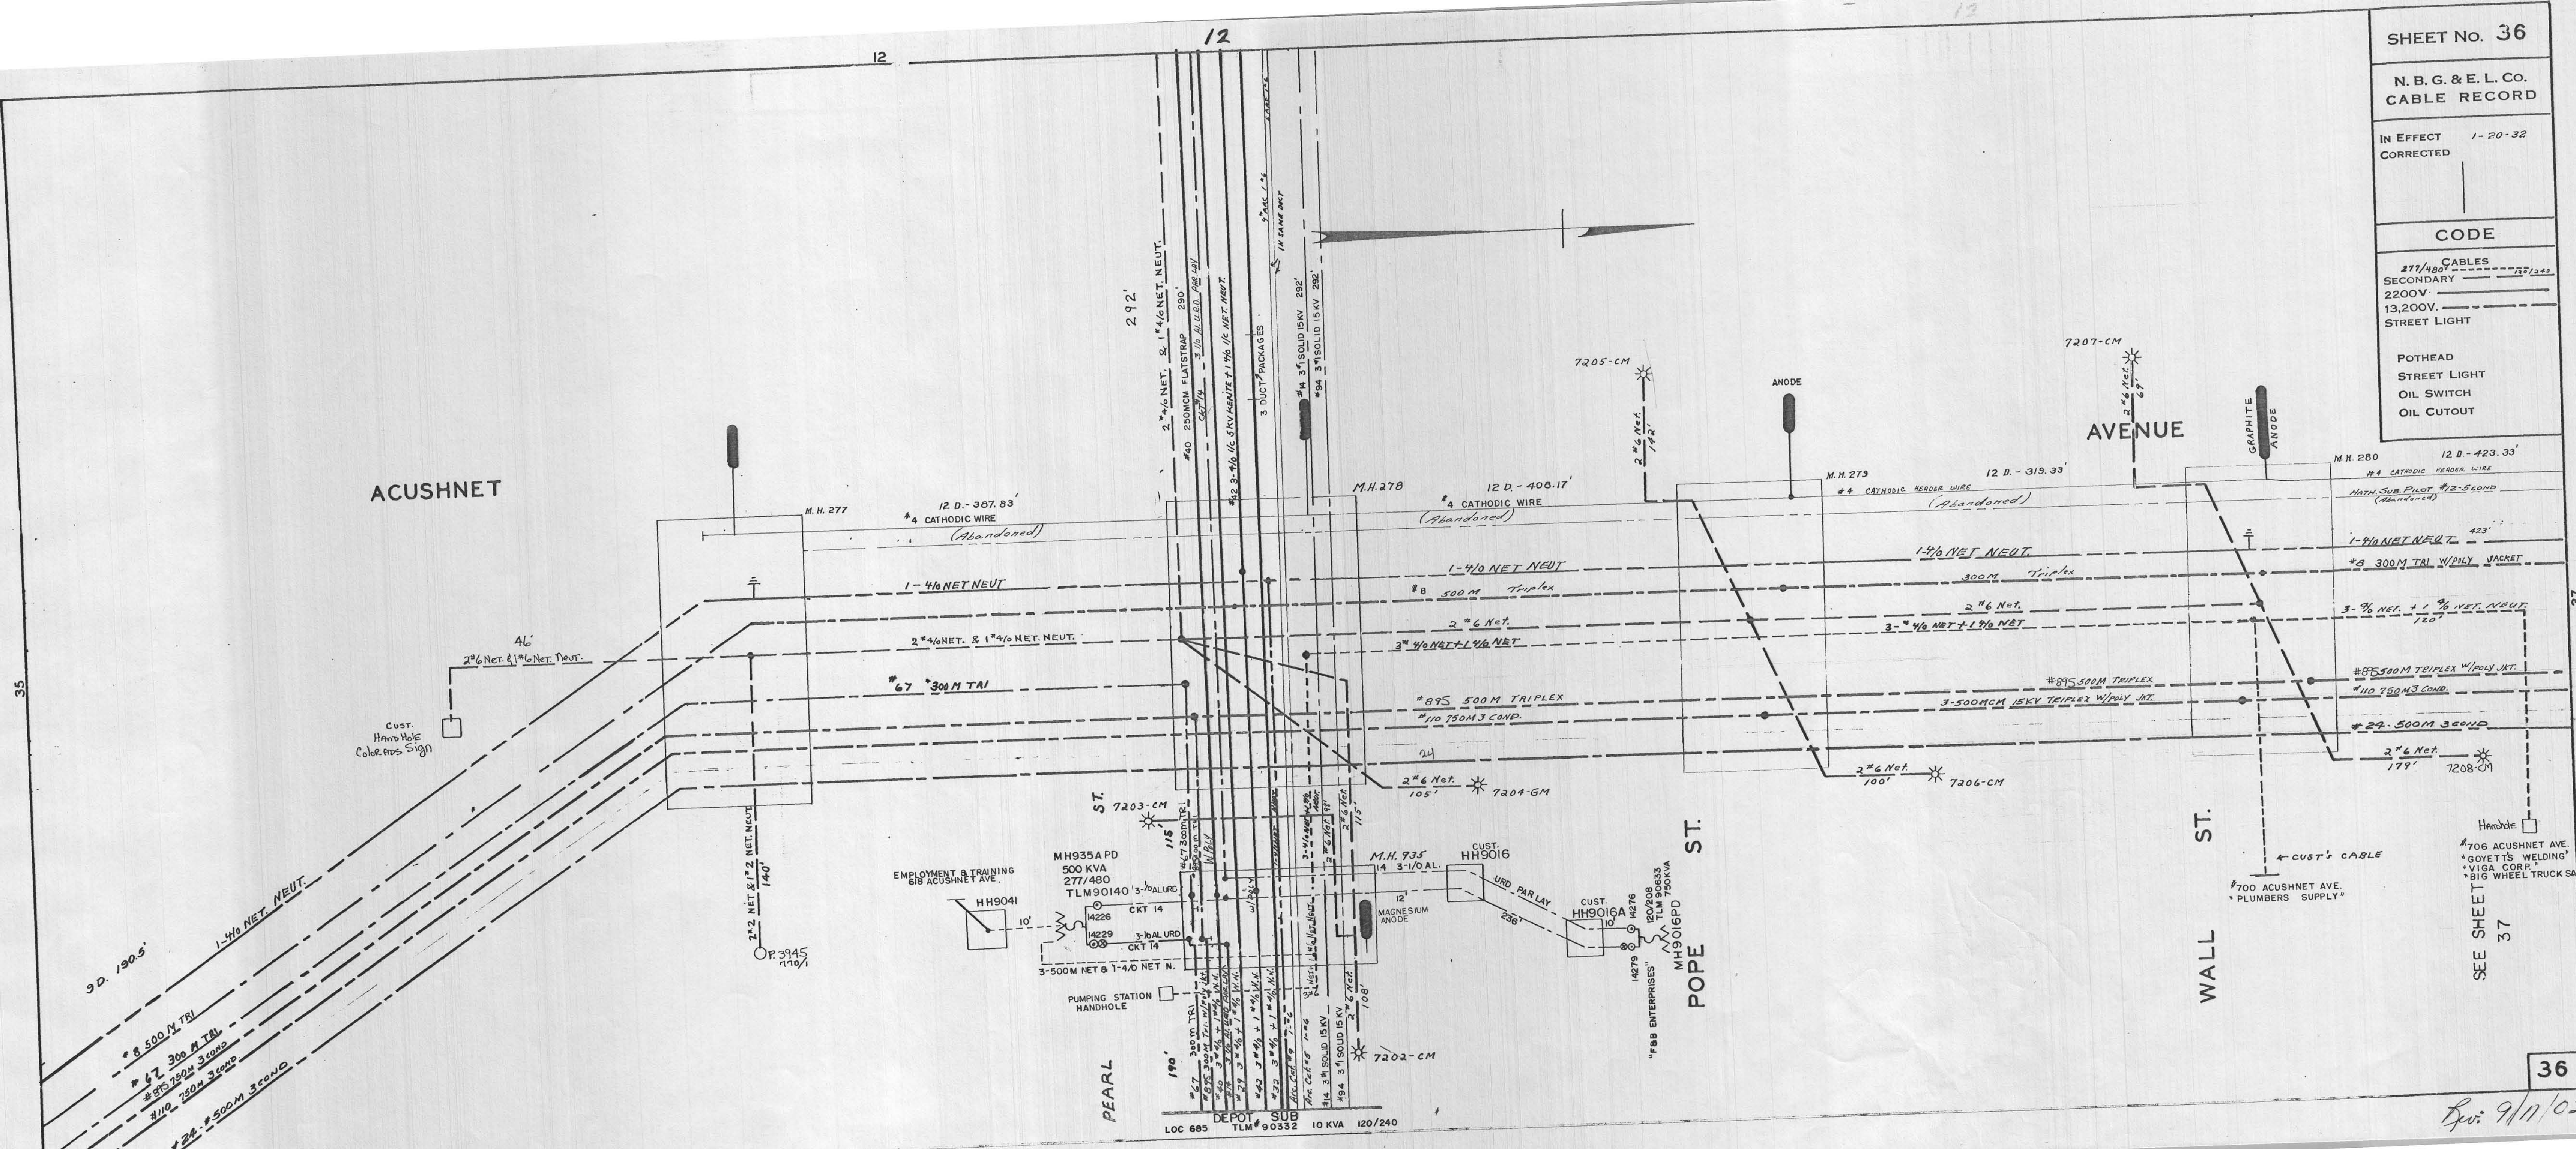

Rev: 9/11/02