


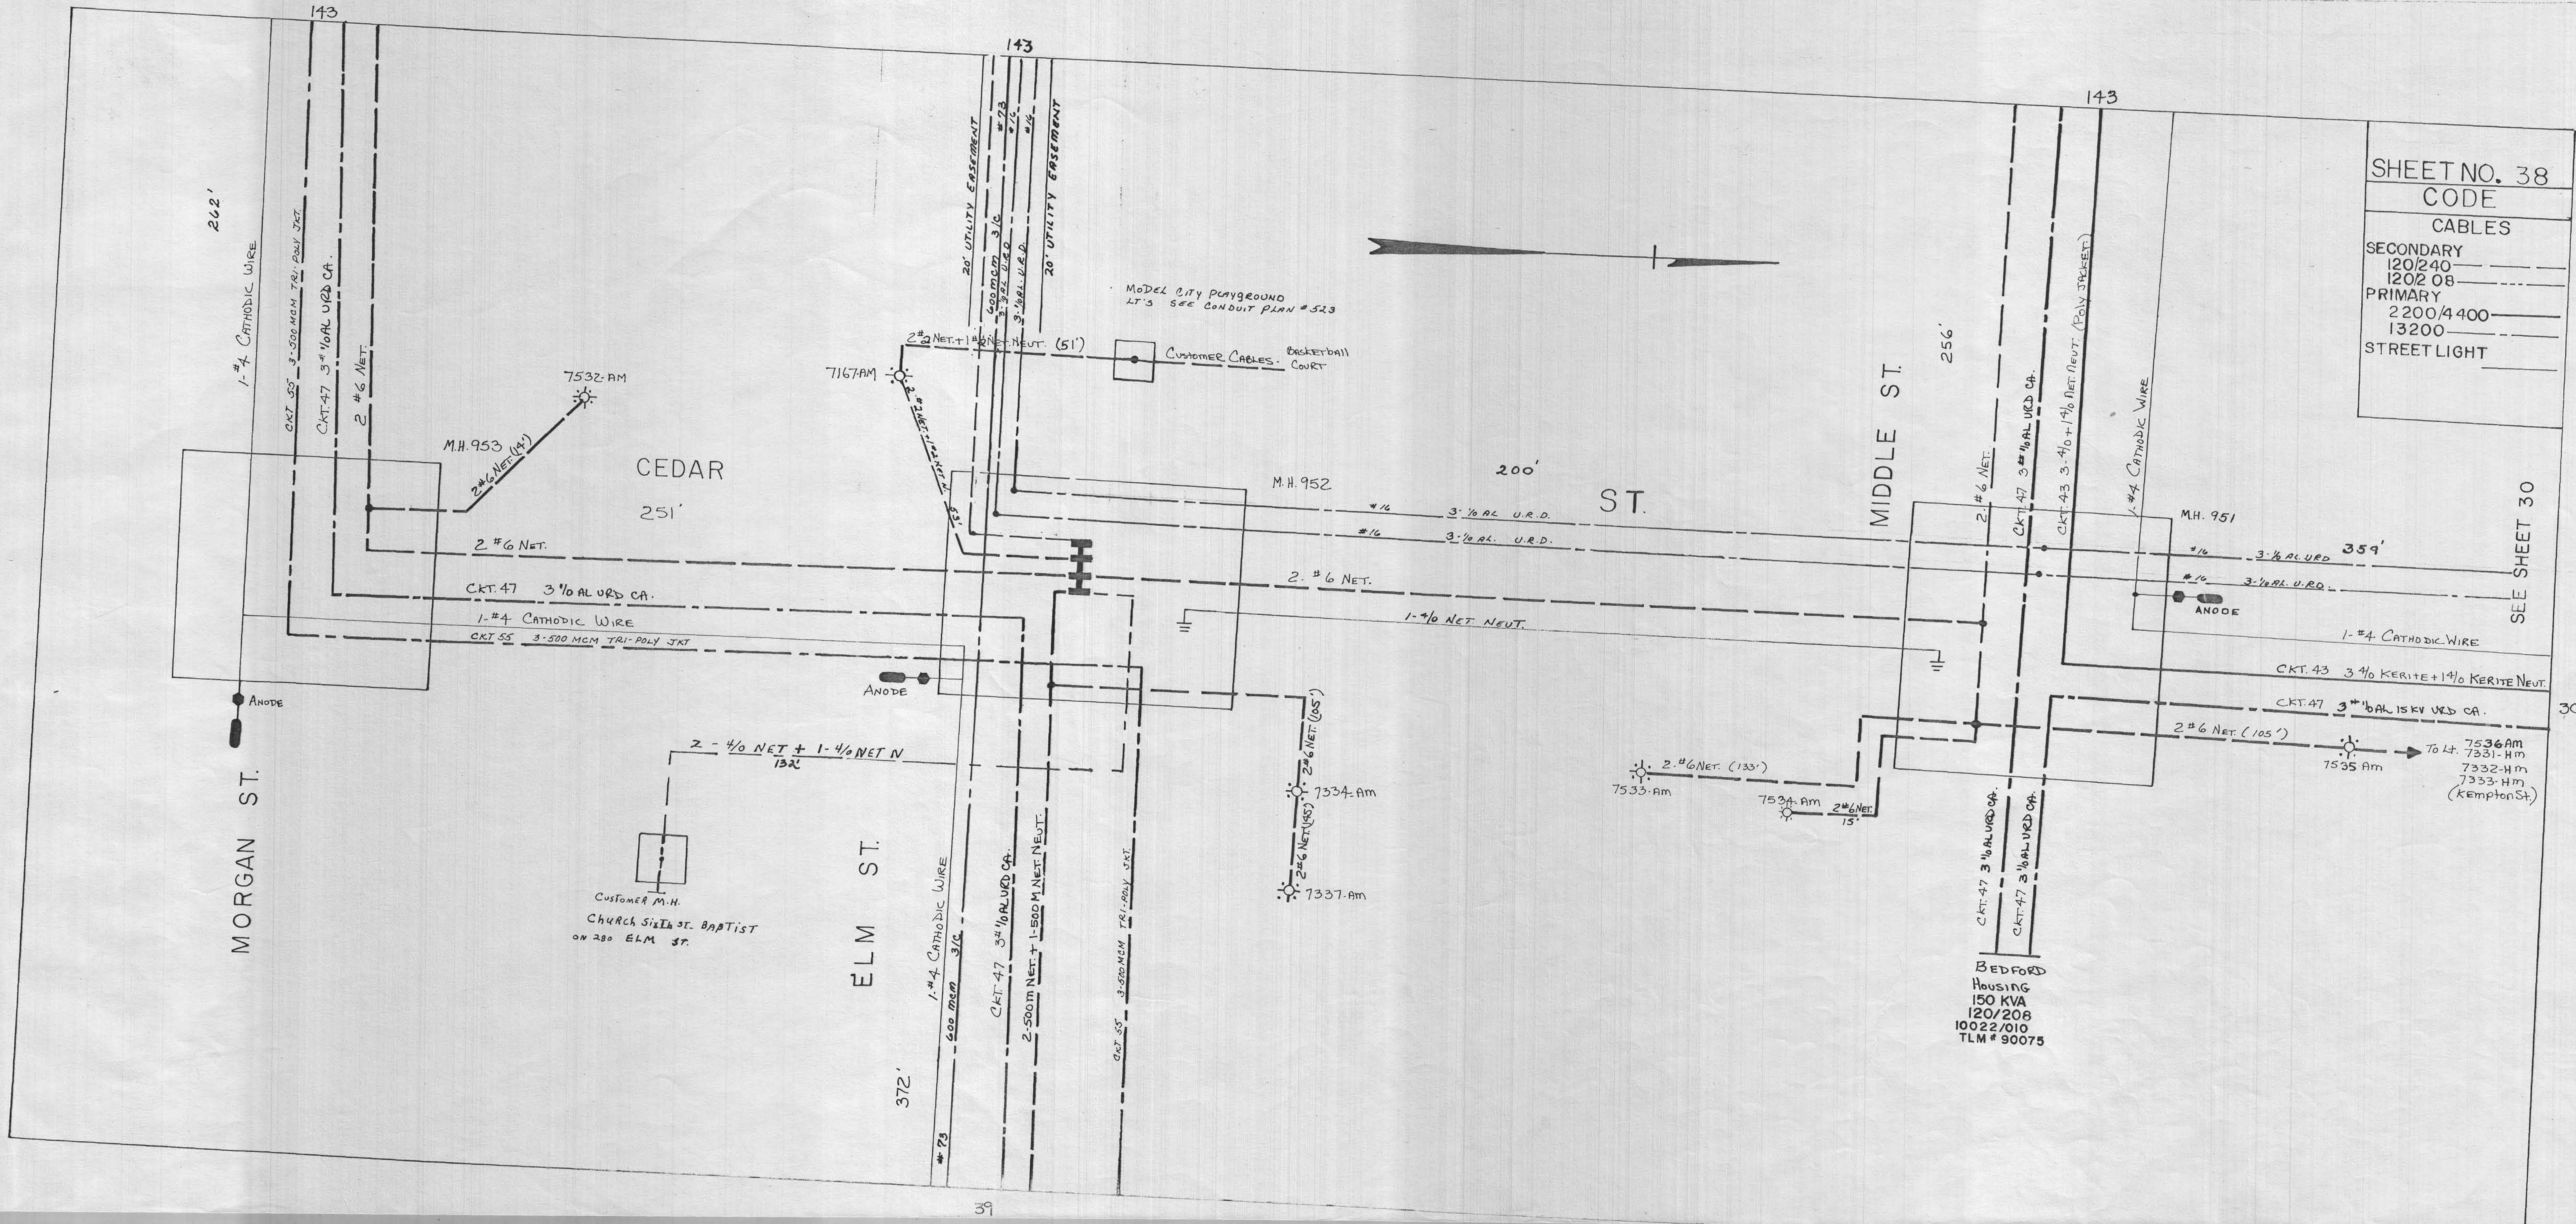

SHEET NO. 38

CODE

CABLES

SECONDARY

120/240

1202 08

PRIMARY

2200/4400

13200

STREET LIGHT

SEE SHEET 30

DRAWING NUMBER
38

PLAN HOLD CORPORATION • IRVINE, CALIFORNIA
RECOVERED BY NUMBER 0704A
POSITION DATE OF PRINT ON THIS LINE

DRAWING NUMBER
38

PLAN HOLD CORPORATION • IRVINE, CALIFORNIA
RECOVERED BY NUMBER 0704A
POSITION DATE OF PRINT ON THIS LINE

DRAWING NUMBER
38

PLAN HOLD CORPORATION • IRVINE, CALIFORNIA
RECOVERED BY NUMBER 0704A
POSITION DATE OF PRINT ON THIS LINE

DRAWING NUMBER
38

PLAN HOLD CORPORATION • IRVINE, CALIFORNIA
RECOVERED BY NUMBER 0704A
POSITION DATE OF PRINT ON THIS LINE