


CODE	
CABLES	18-230'
SECONDARY	2200V.
STREET LIGHT	13,200V.
POTHEAD	
STREET LIGHT	☼
OIL SWITCH	
OIL CUTOUT	

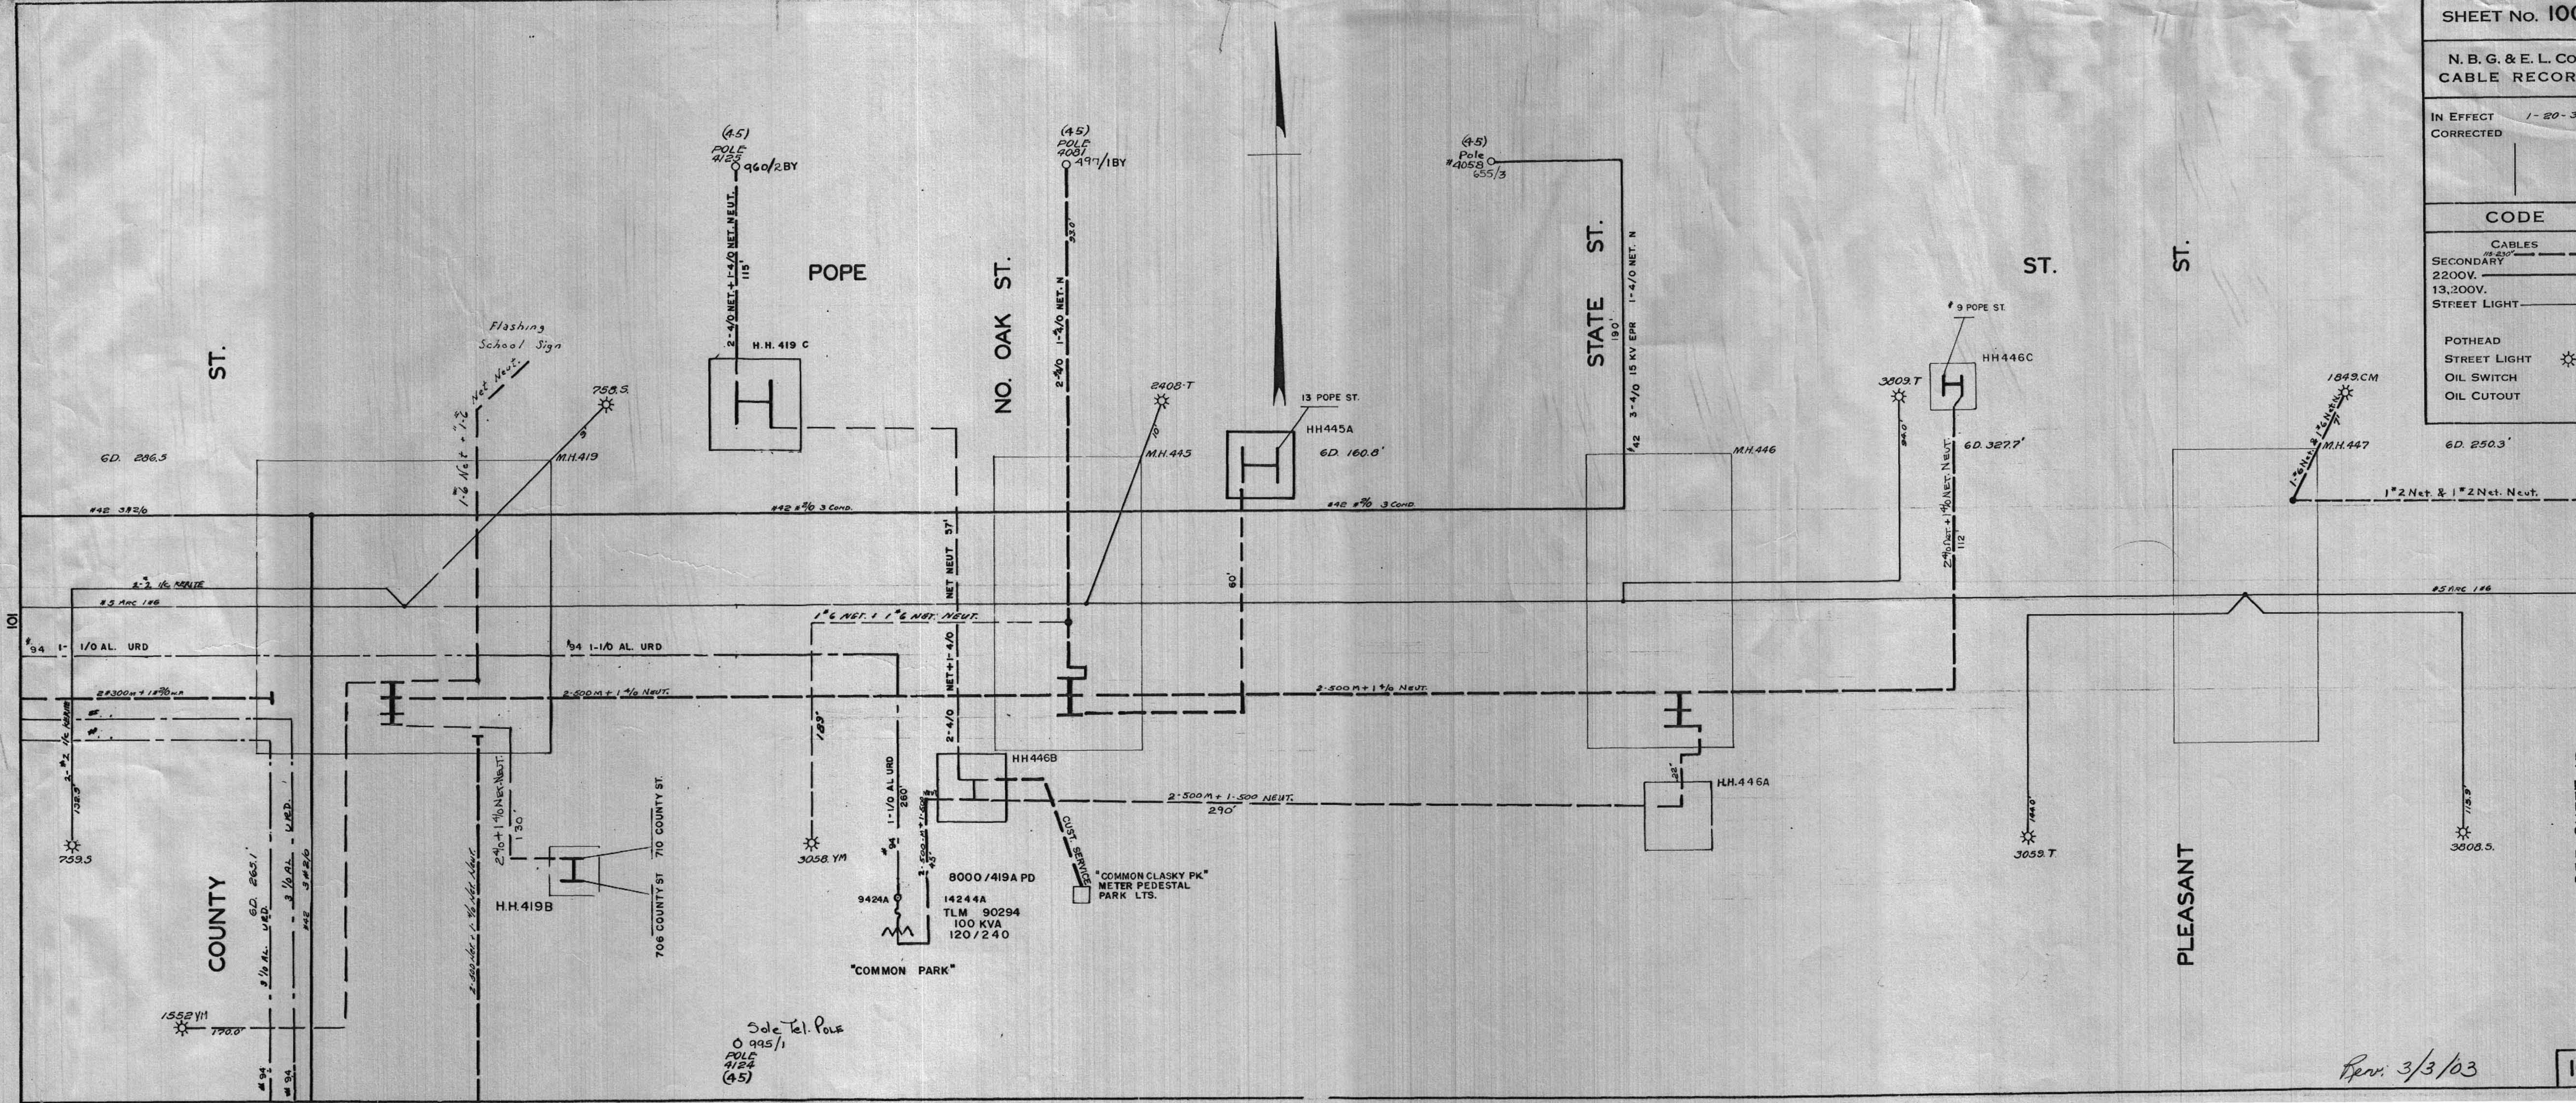

Rev. 3/3/03