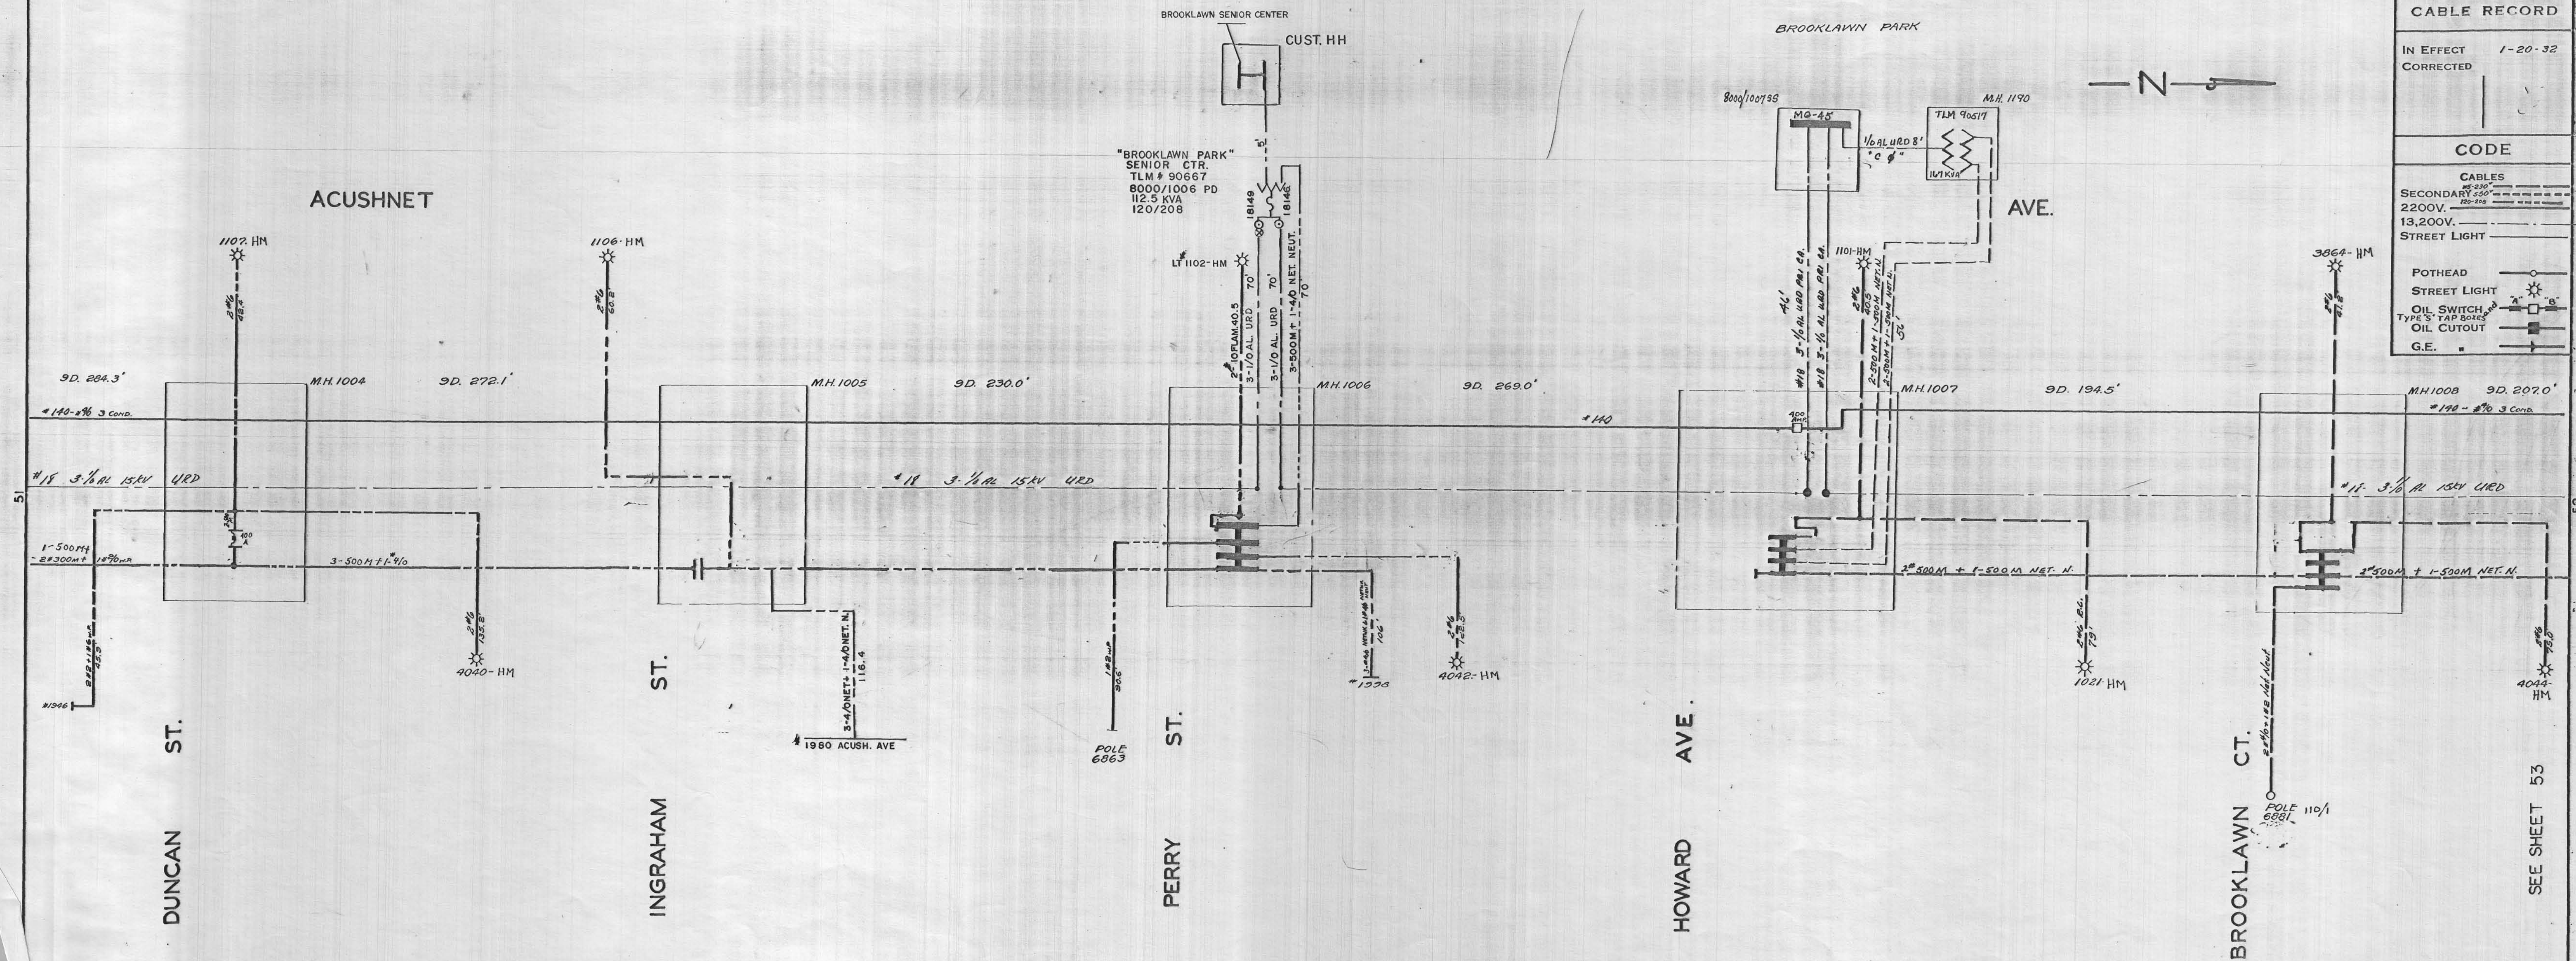


SHEET No. 52

N. B. G. & E. L. CO.
CABLE RECORDIN EFFECT 1-20-32
CORRECTED

CODE

CABLES
SECONDARY 550' 2200V.
13,200V.
STREET LIGHTPOTHEAD
STREET LIGHT
OIL SWITCH
TYPE S TAP BOX
OIL CUTOUT
G.E.

SEE SHEET 53

52

Rev. 6/23/00