


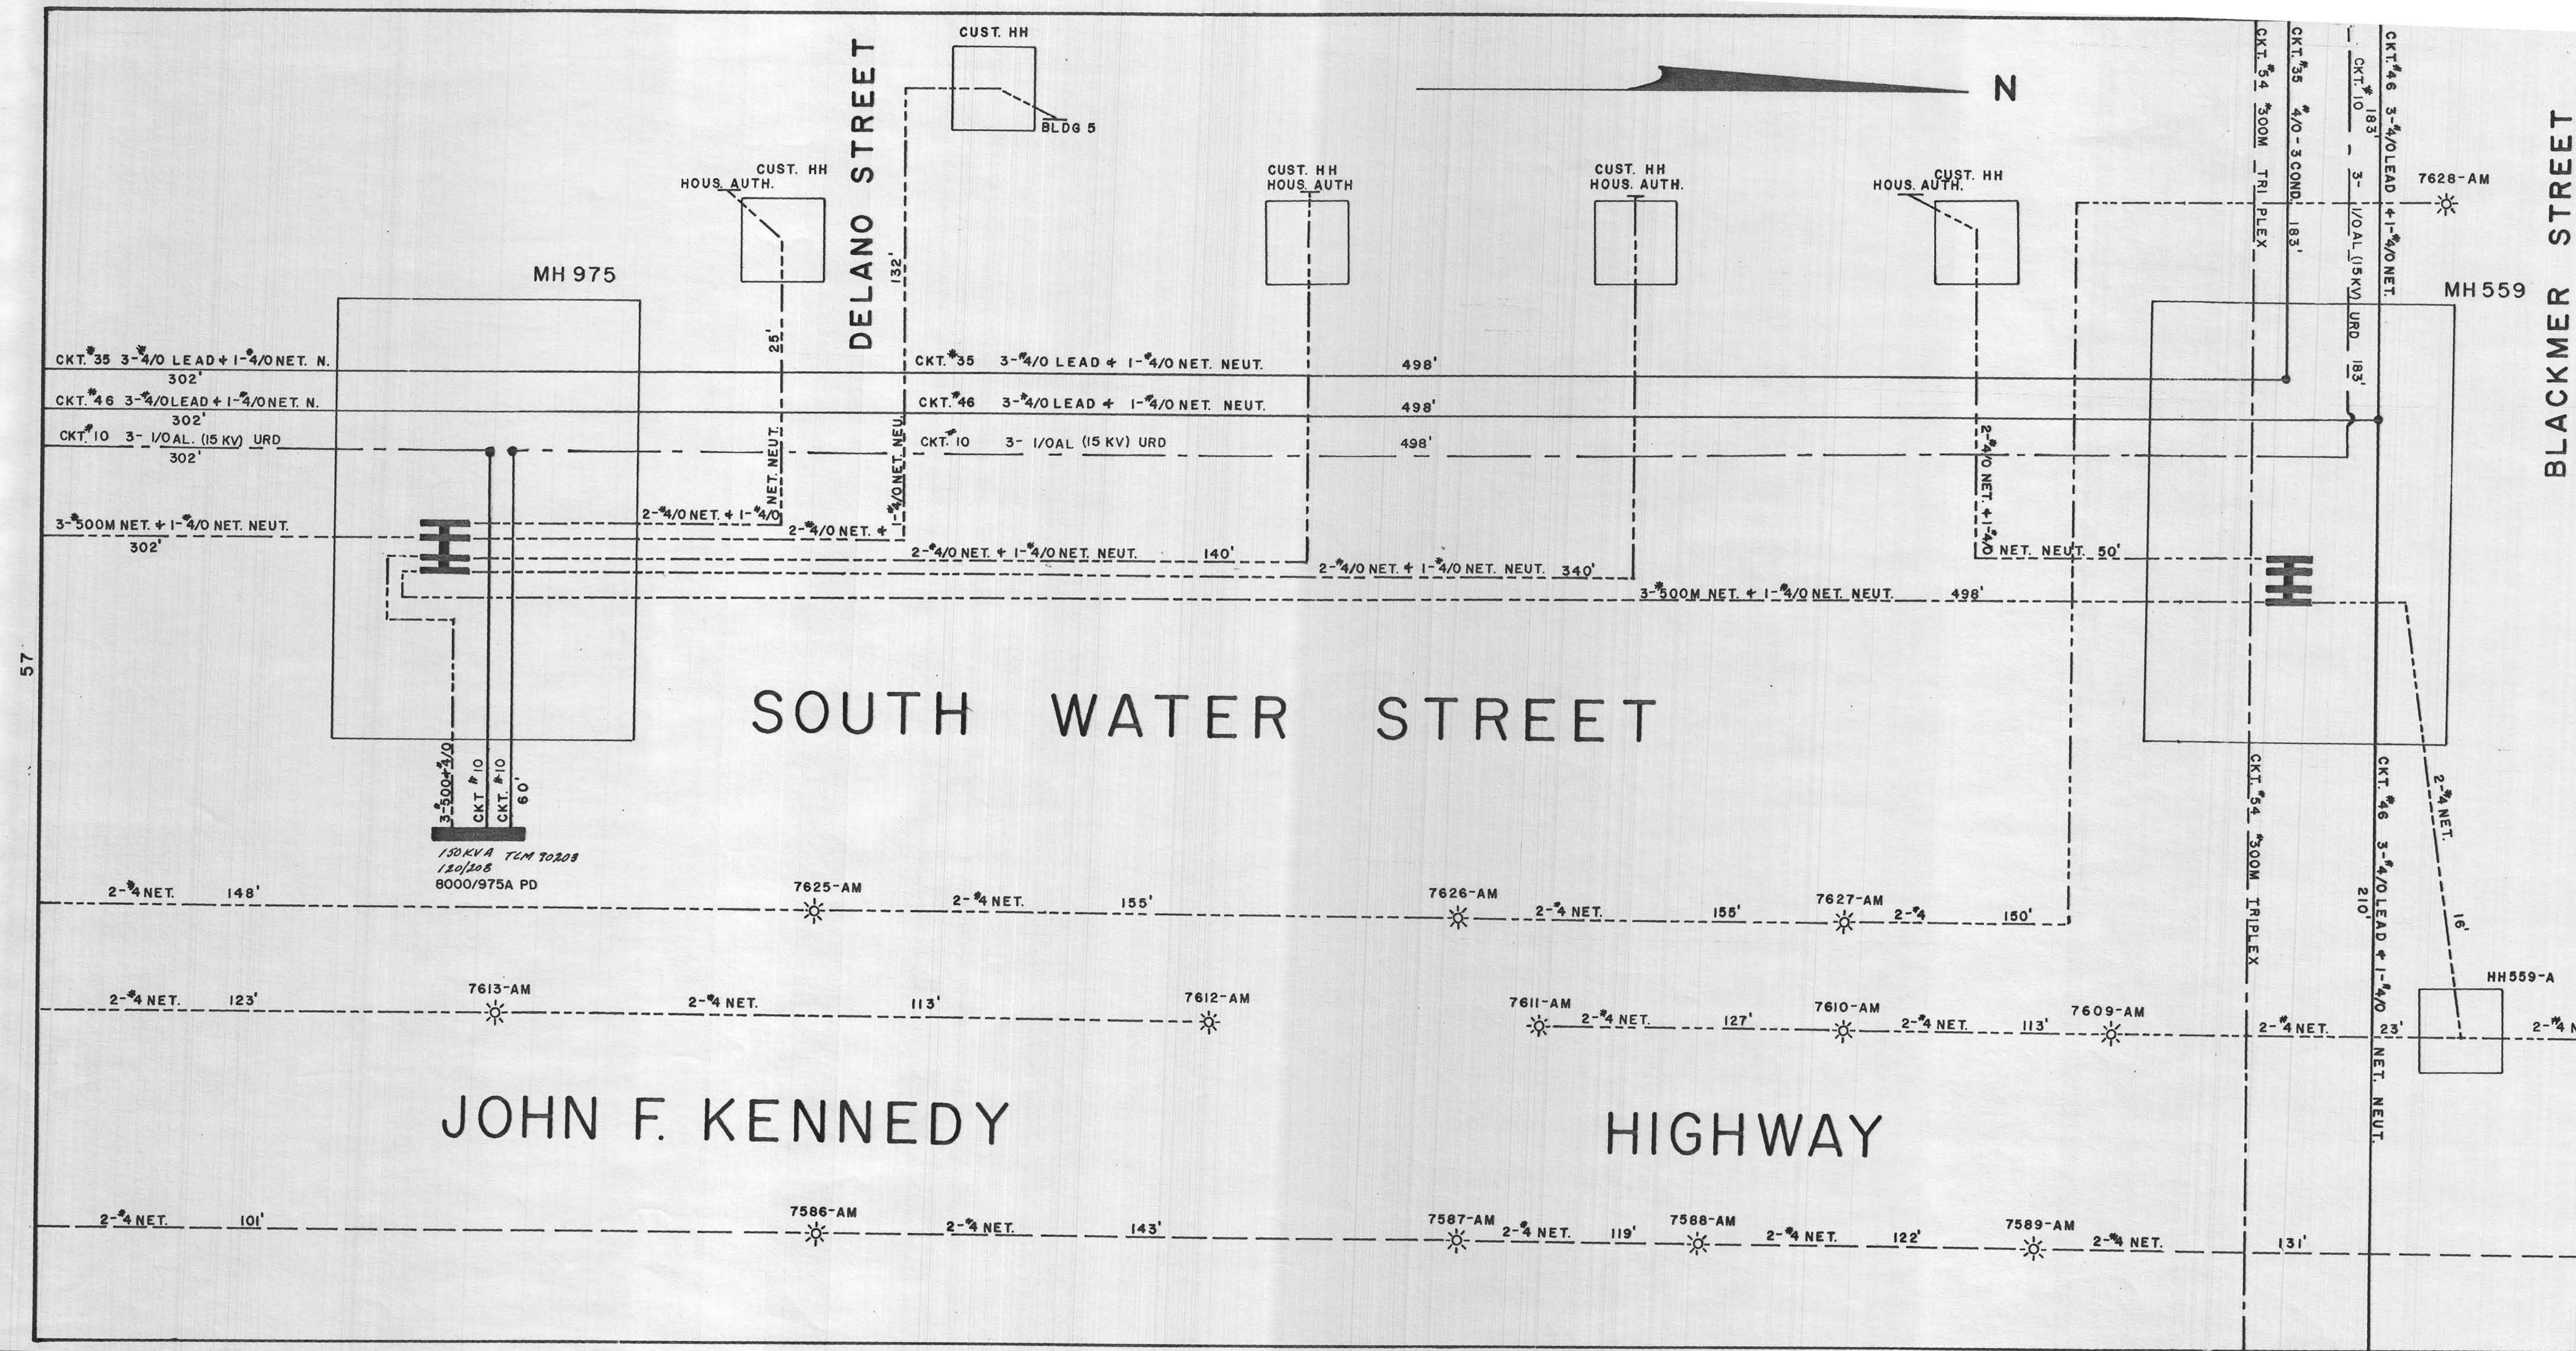

SHEET No. 58

COM/ELECTRIC
CABLE RECORD

IN EFFECT
CORRECTED

CODE

CABLES

PRIMARY
2160
7620

SECONDARY
120/240
120/208
480-600

STREET LIGHT

Rev 6/2/03

58