

58


JOHN F. KENNEDY

HIGHWAY

SOUTH FIRST STREET

POTOMSKA ST.

RIVET ST. EXIT

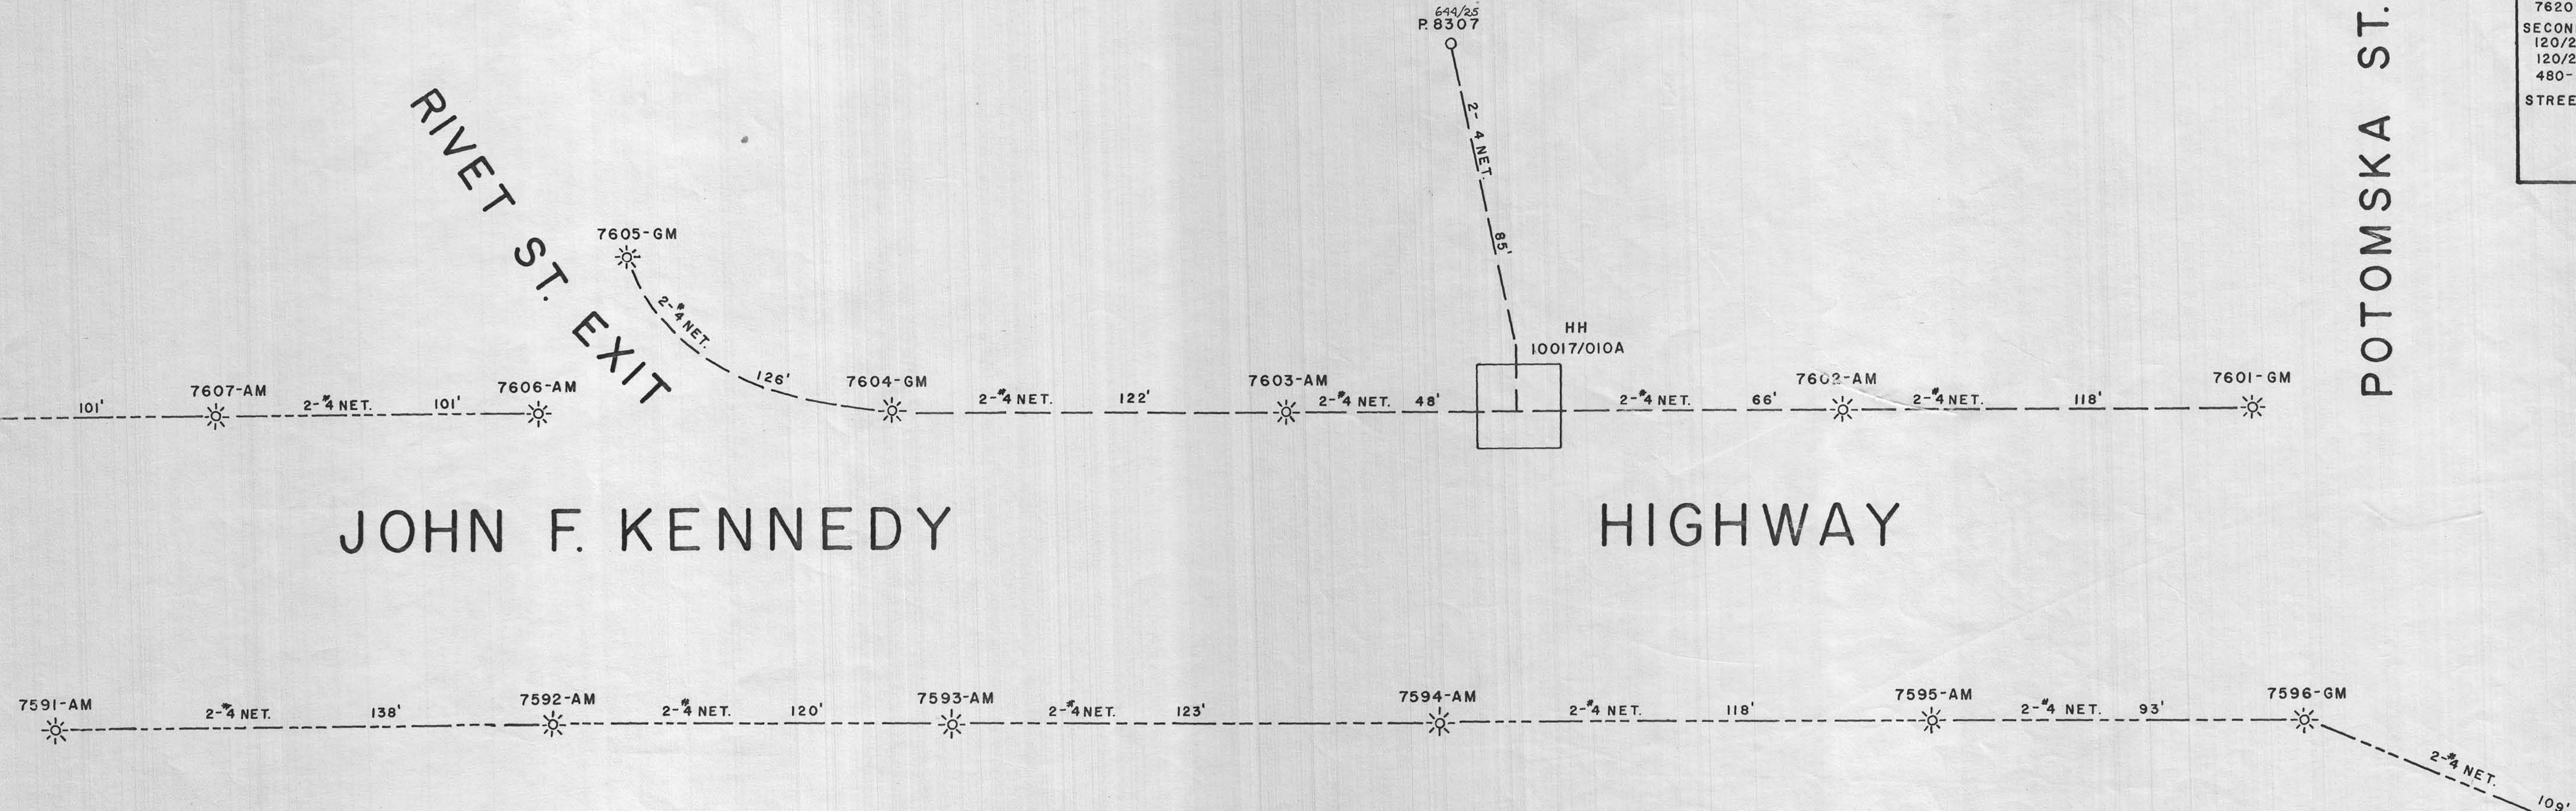

59

DRAWING NUMBER
59

PLAN HOLD CORPORATION • RIVNE, CALIFORNIA
REPRODUCTION NUMBER 070434
PROVIDED TO YOU BY RIVNE, CALIFORNIA