


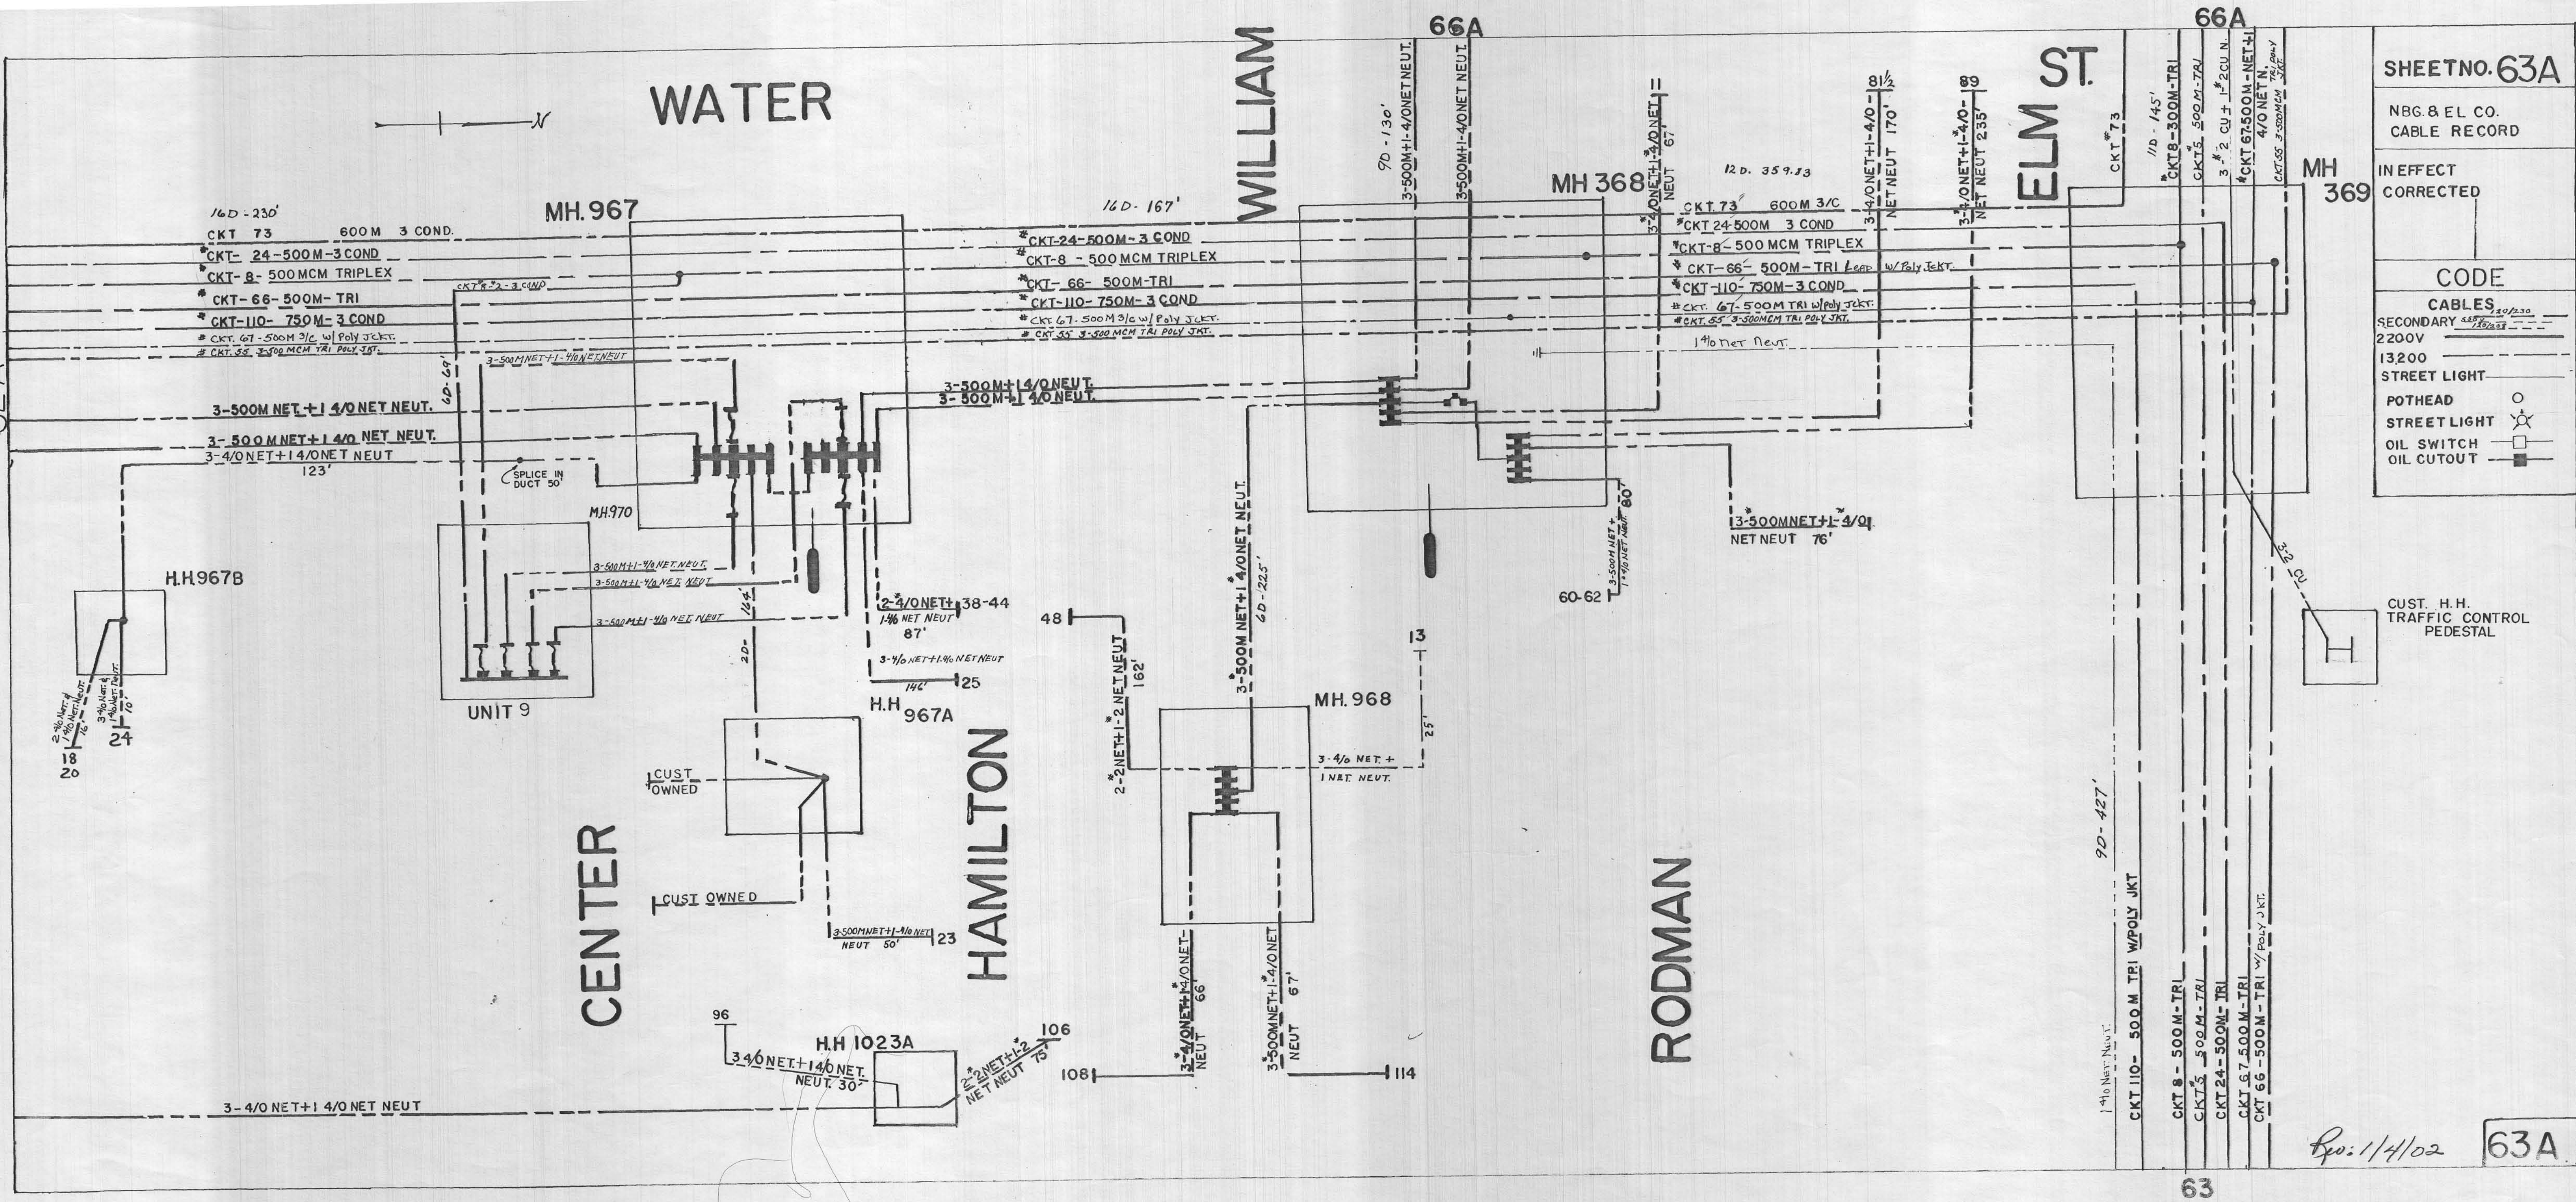

SHEET NO. 63A

NBG & EL CO.
CABLE RECORD

IN EFFECT
CORRECTED

CODE

CABLES

SECONDARY 2200V

13200

STREET LIGHT

POTHEAD

STREET LIGHT

OIL SWITCH

OIL CUTOFF

CUST. H.H.
TRAFFIC CONTROL
PEDESTAL

63A

DRAWING NUMBER
63-A

DRAWING NUMBER
63-A

DRAWING NUMBER
63-A

DRAWING NUMBER
63-A