


CODE

CABLES	
SECONDARY	---
2200V	---
13,200V.	---
STREET LIGHT	---

POTHEAD	
STREET LIGHT	☼
OIL SWITCH	⊙
OIL CUTOUT	⊙

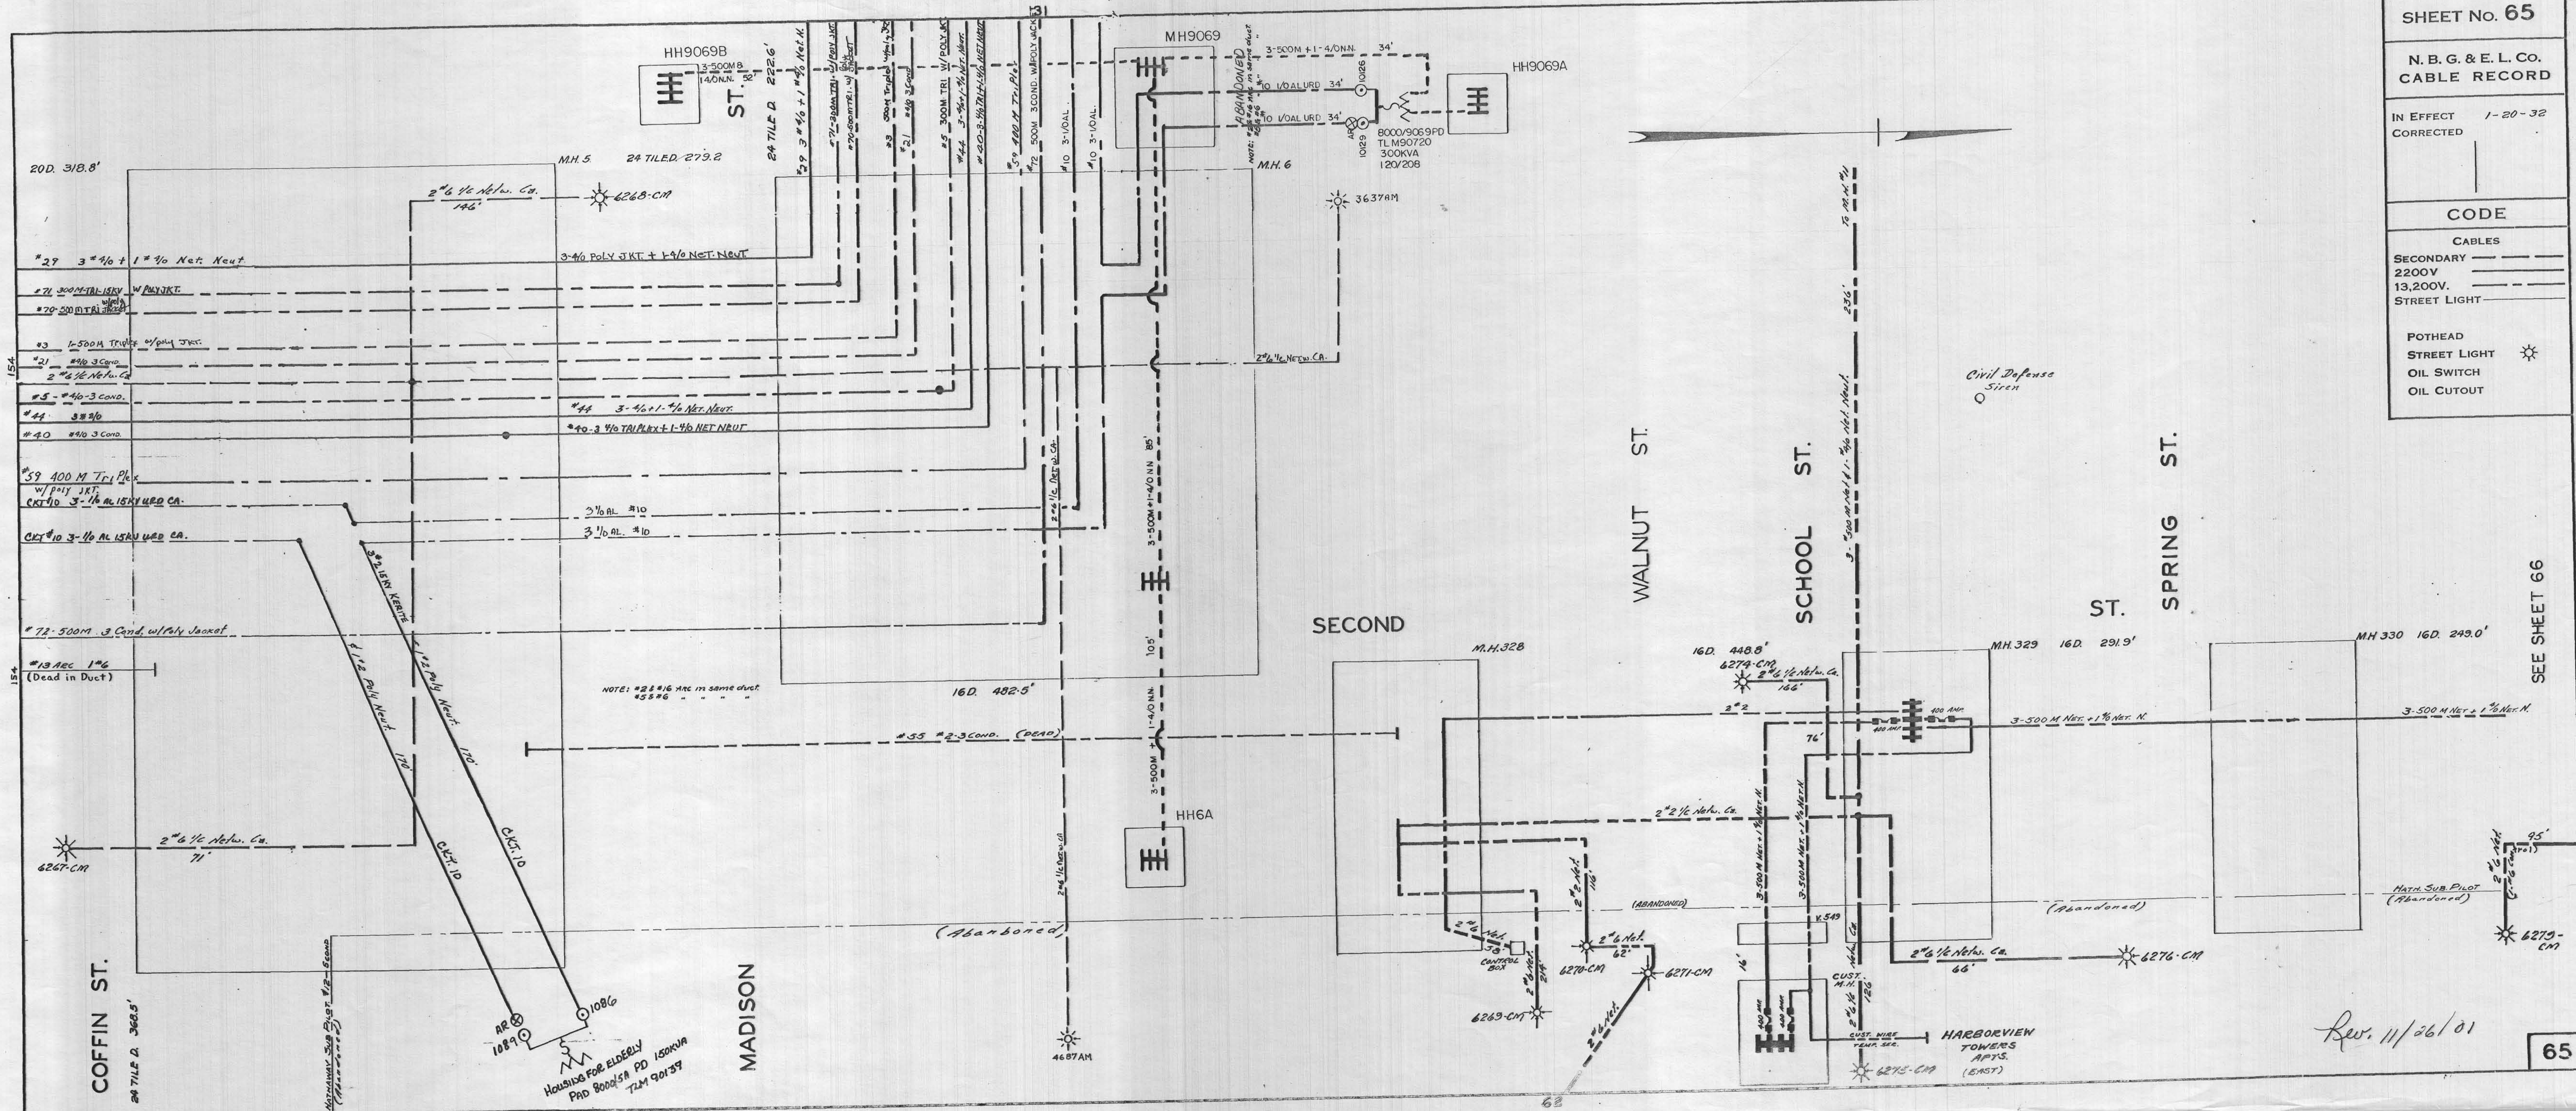

SEE SHEET 66

Rev. 11/26/01