


COUNTY STREET
GRINNELL STREET

SO. SIXTH STREET

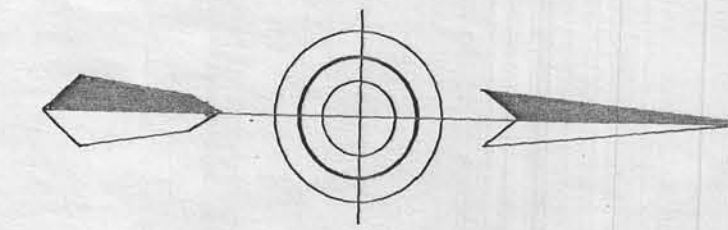


SHEET No. 67A

COM/ELECTRIC

IN EFFECT
CORRECTED 5-21-87

CODE

CABLES
SECONDARY
120/208V _____
120/240V _____
240/480V _____
PRIMARY
2200/4400V _____
13,200V _____
STREET LIGHT ☼

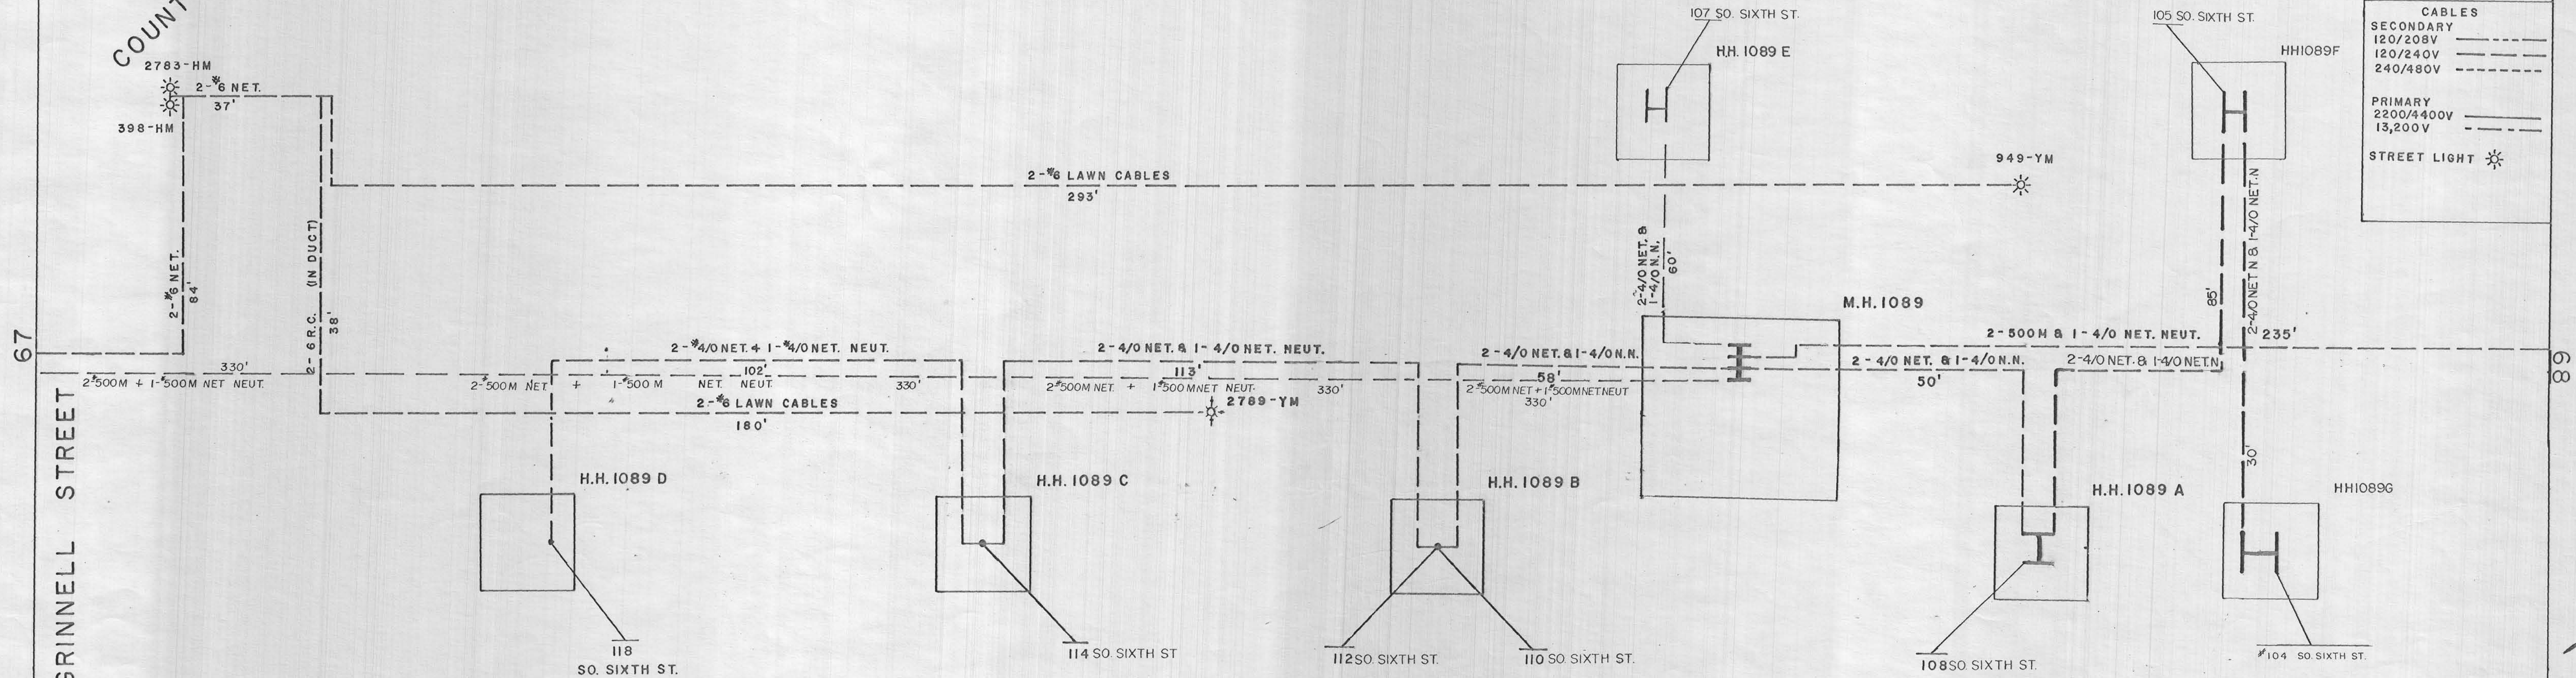

Rev 12-13-99

67A

67A

67A