


N. B. G. & E. L. CO.	
CABLE RECORD	
IN EFFECT	1-20-32
CORRECTED	
CODE	
CABLES	
SECONDARY	2200V
13,200V.	
STREET LIGHT	
POTHEAD	0
STREET LIGHT	☼
OIL SWITCH	■
OIL CUTOFF	◼
GE	"

DRAWING NUMBER
69

SEE SHEET 64

69

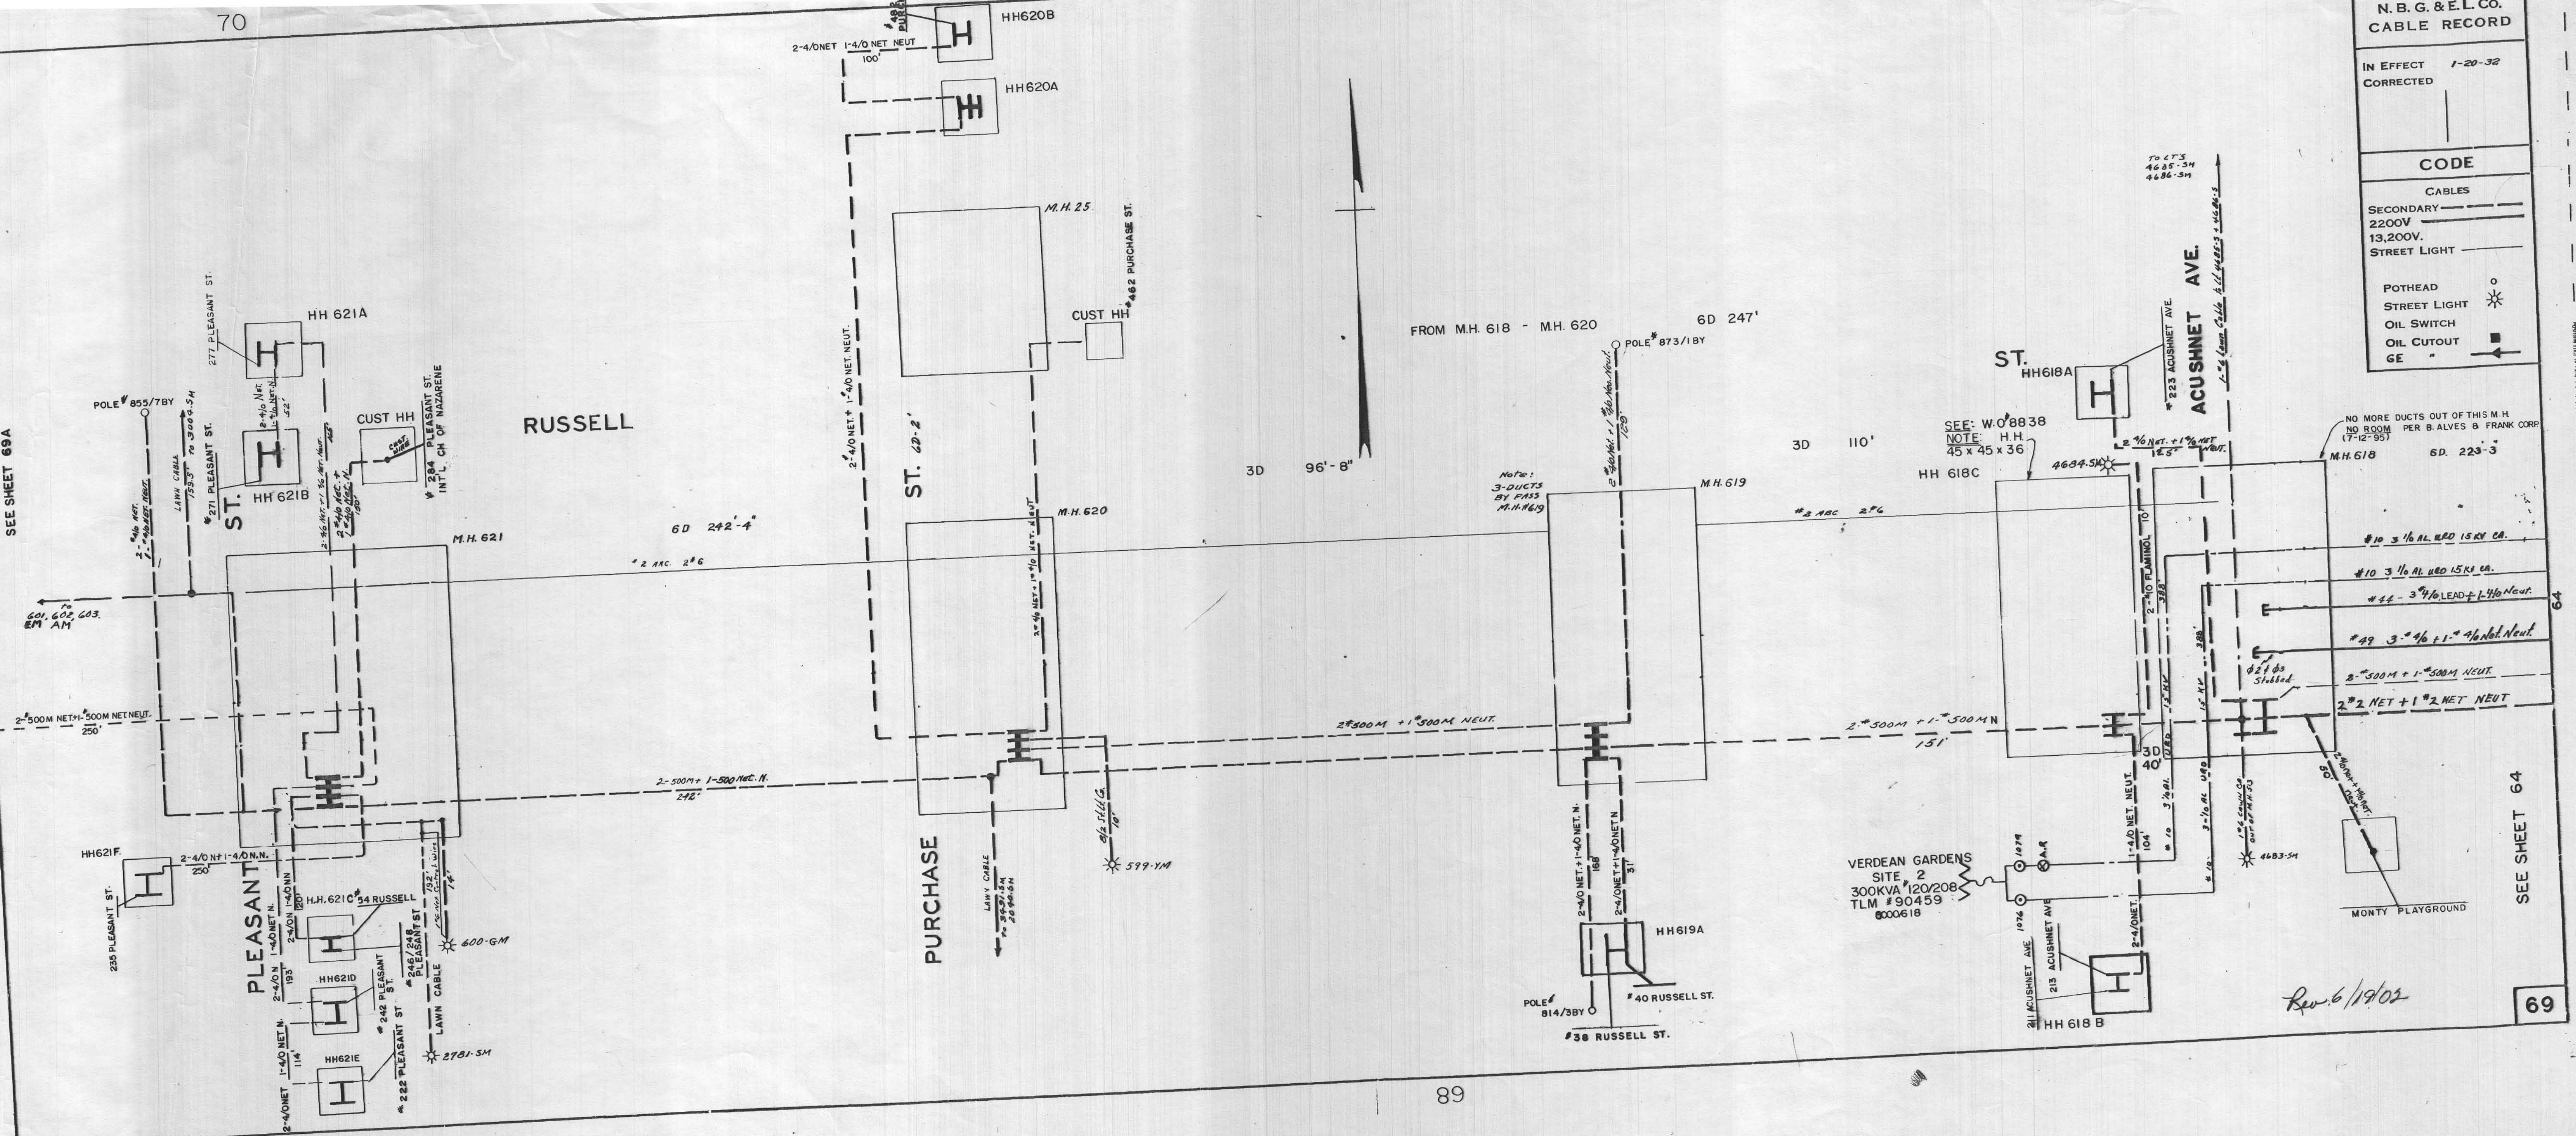

Rev. 6/19/02