

SEVENTH

ST.

WALNUT

SIXTH


ST.

PLEASANT

ST.

ST.

ST.

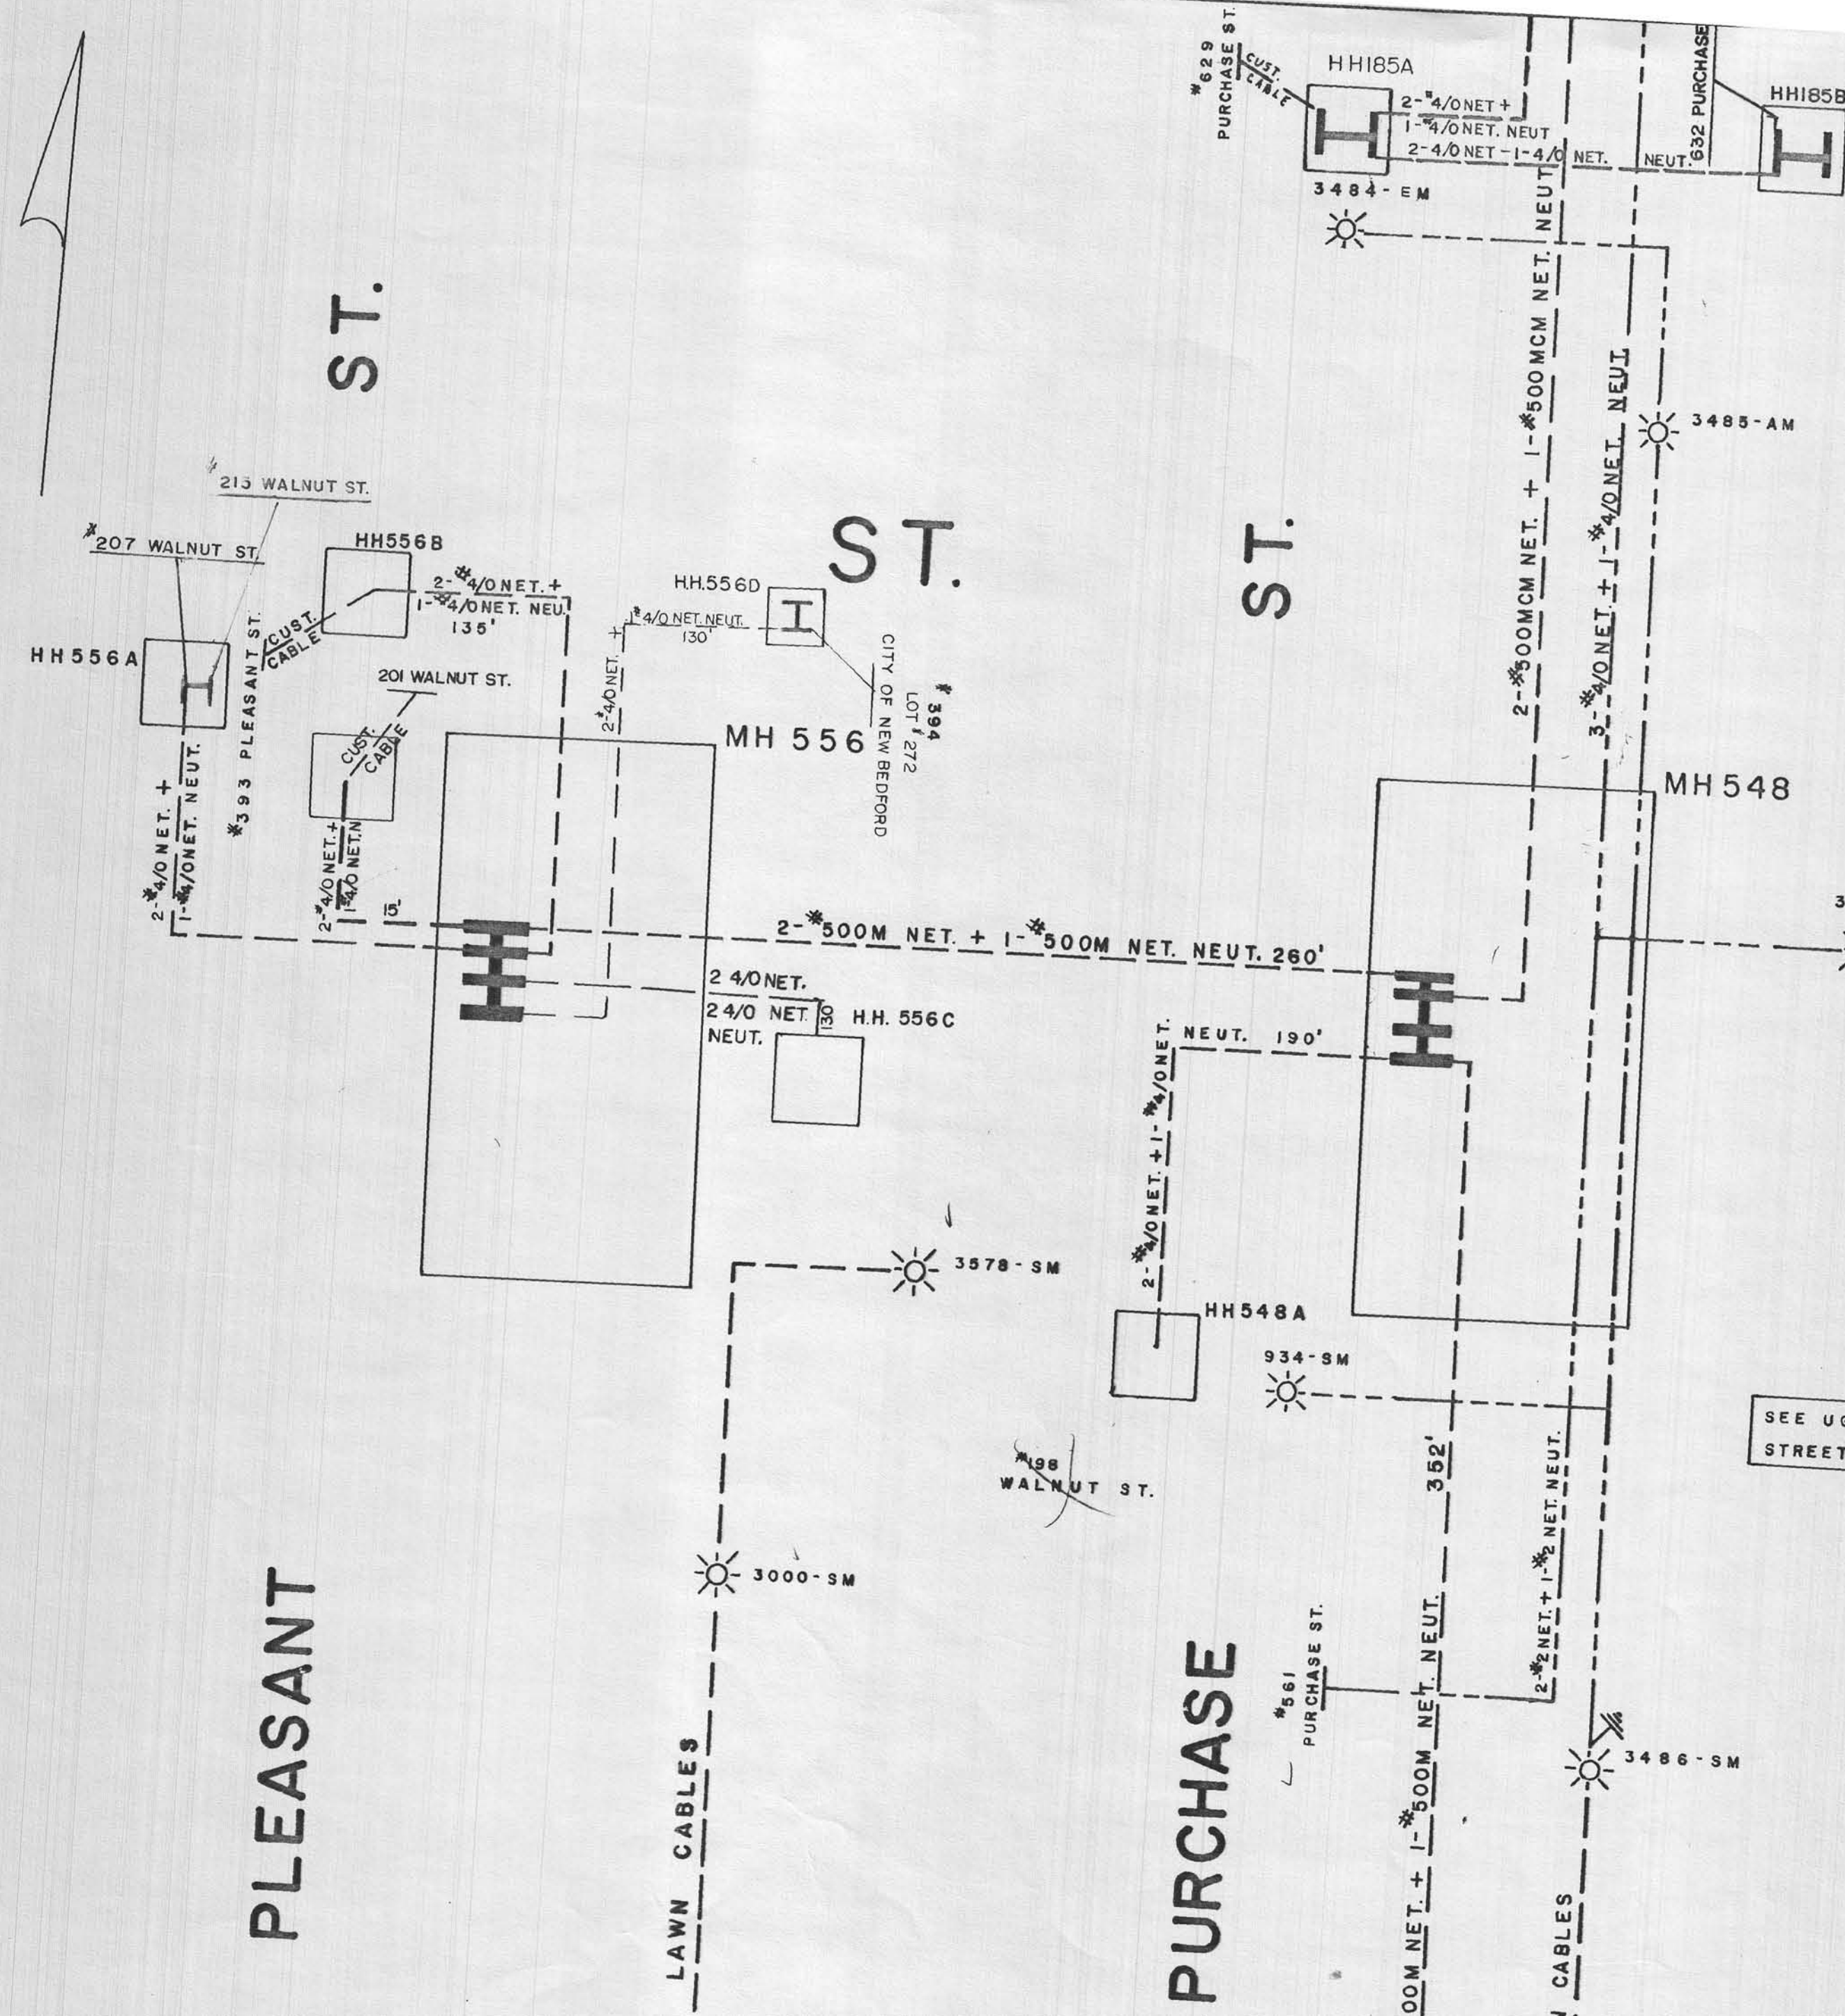

SHEET No. 70A

COM/ELECTRIC
CABLE RECORDS

IN EFFECT
CORRECTED

CODE

CABLES
SECONDARY
120/208V
120/240V
PRIMARY
2200V
13,200V
STREET LIGHT

SEE US MULTIPLE
STREET LIGHT BOOK

DRAWING NUMBER
70-A

RAY HOLD CORPORATION • IRVINE, CALIFORNIA
PROPOSED BY NUMBER 0700A
REVISIONS LISTED BY NUMBER AND DATE

DRAWING NUMBER
70-A

RAY HOLD CORPORATION • IRVINE, CALIFORNIA
PROPOSED BY NUMBER 0700A
REVISIONS LISTED BY NUMBER AND DATE

DRAWING NUMBER
70-A

RAY HOLD CORPORATION • IRVINE, CALIFORNIA
PROPOSED BY NUMBER 0700A
REVISIONS LISTED BY NUMBER AND DATE