


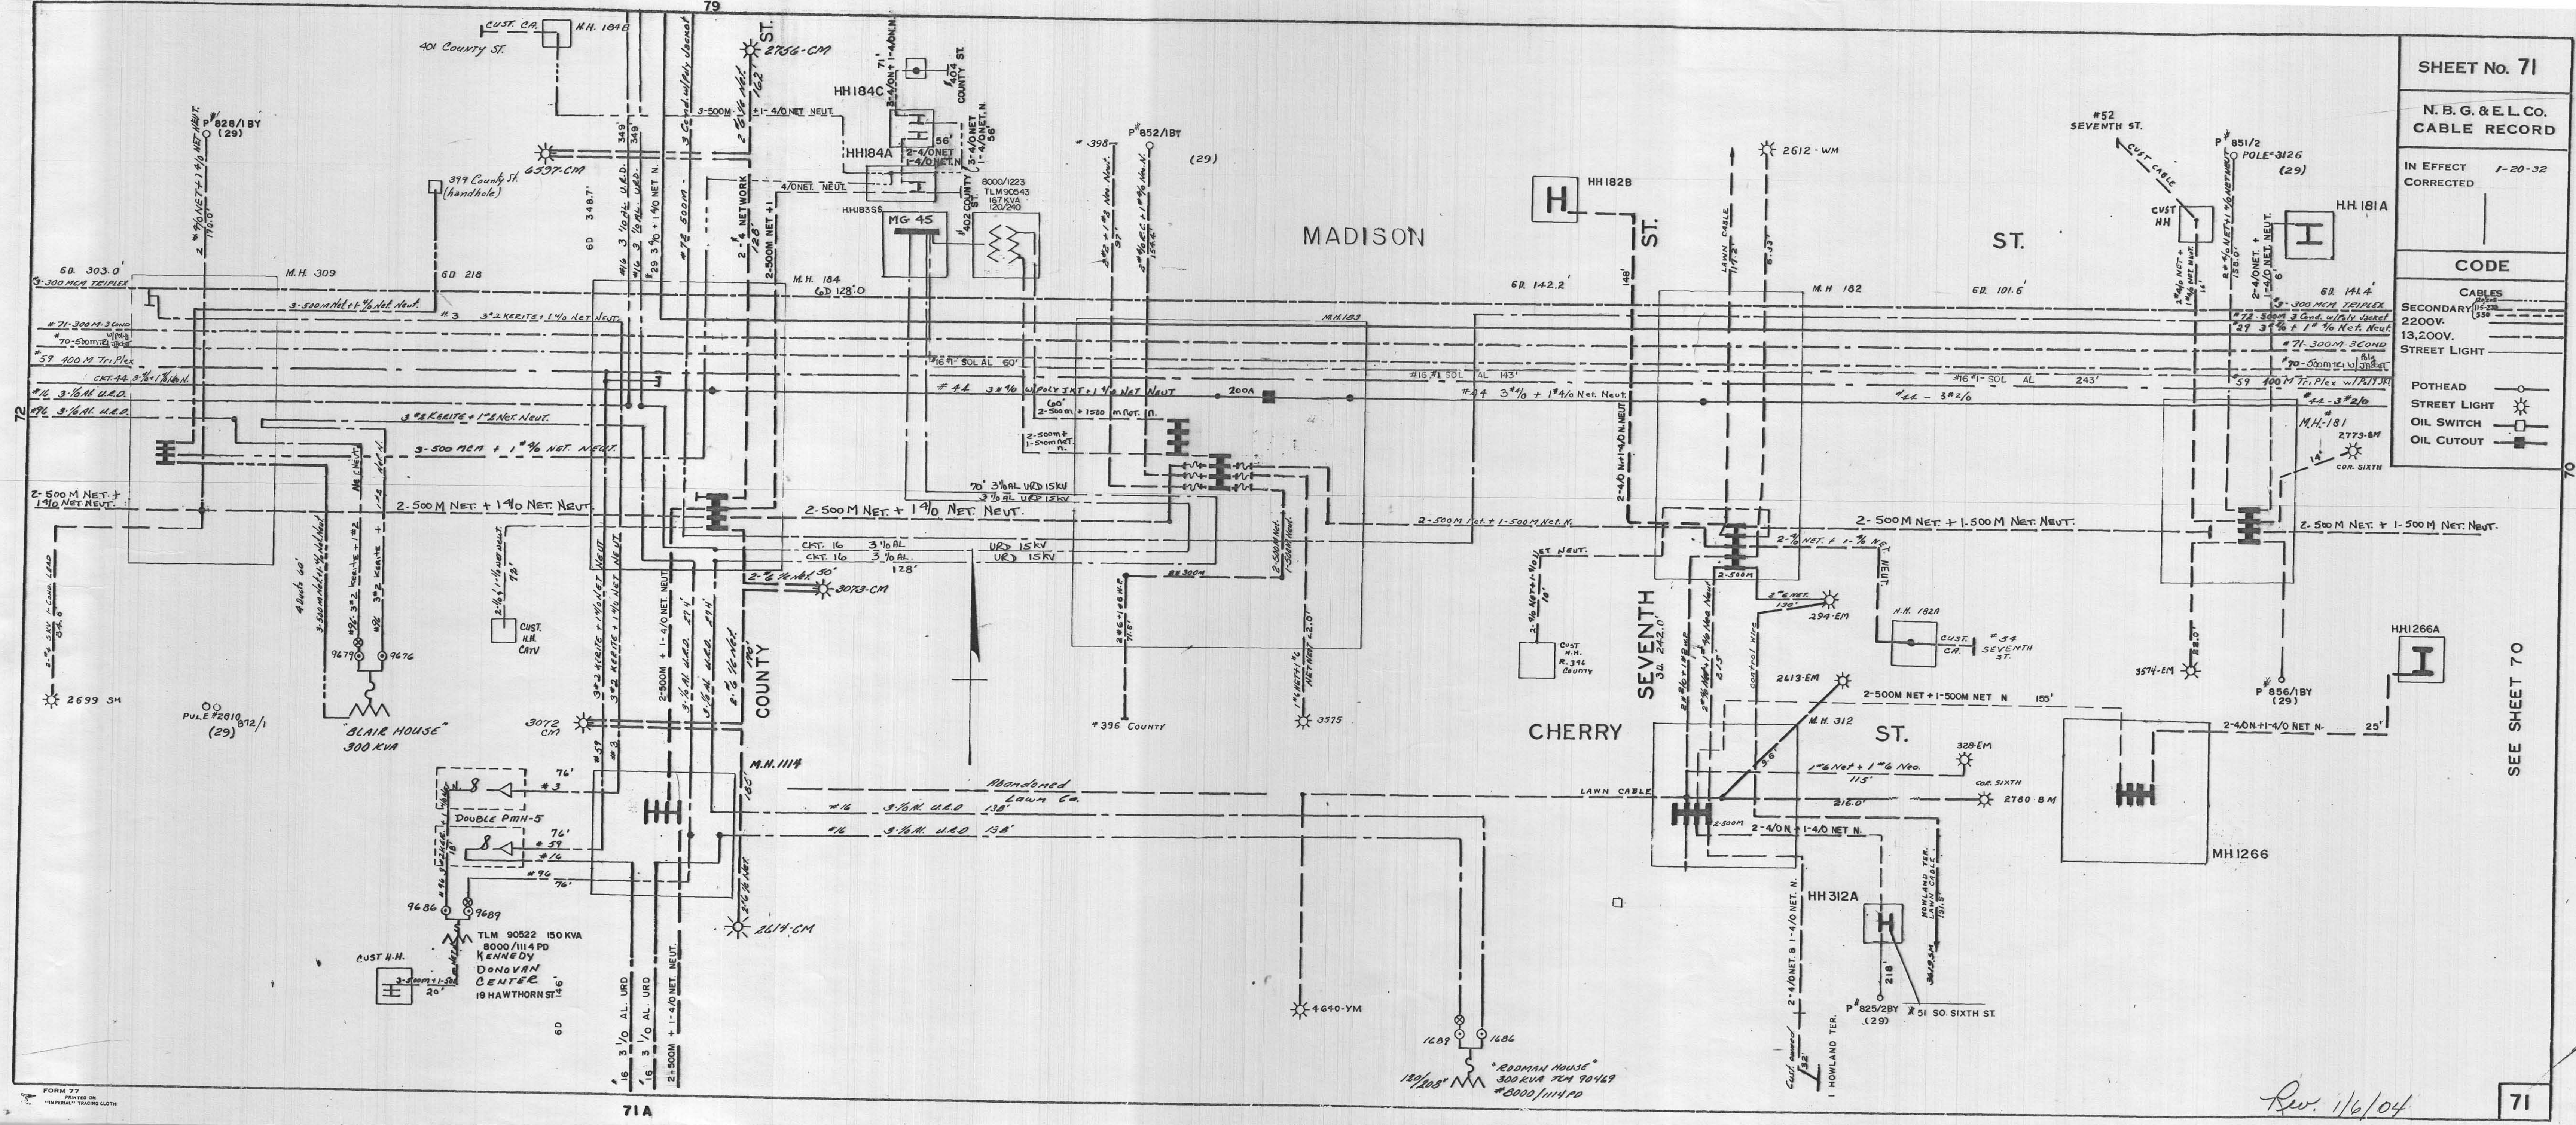

SHEET No. 71

N. B. G. & E. L. CO.
CABLE RECORD

IN EFFECT 1-20-32
CORRECTED

CODE

CABLES

SECONDARY 2200V.
13,200V.
STREET LIGHT

POTHEAD

STREET LIGHT

OIL SWITCH

OIL CUTOUT

SEE SHEET 70

Rev. 1/6/04