


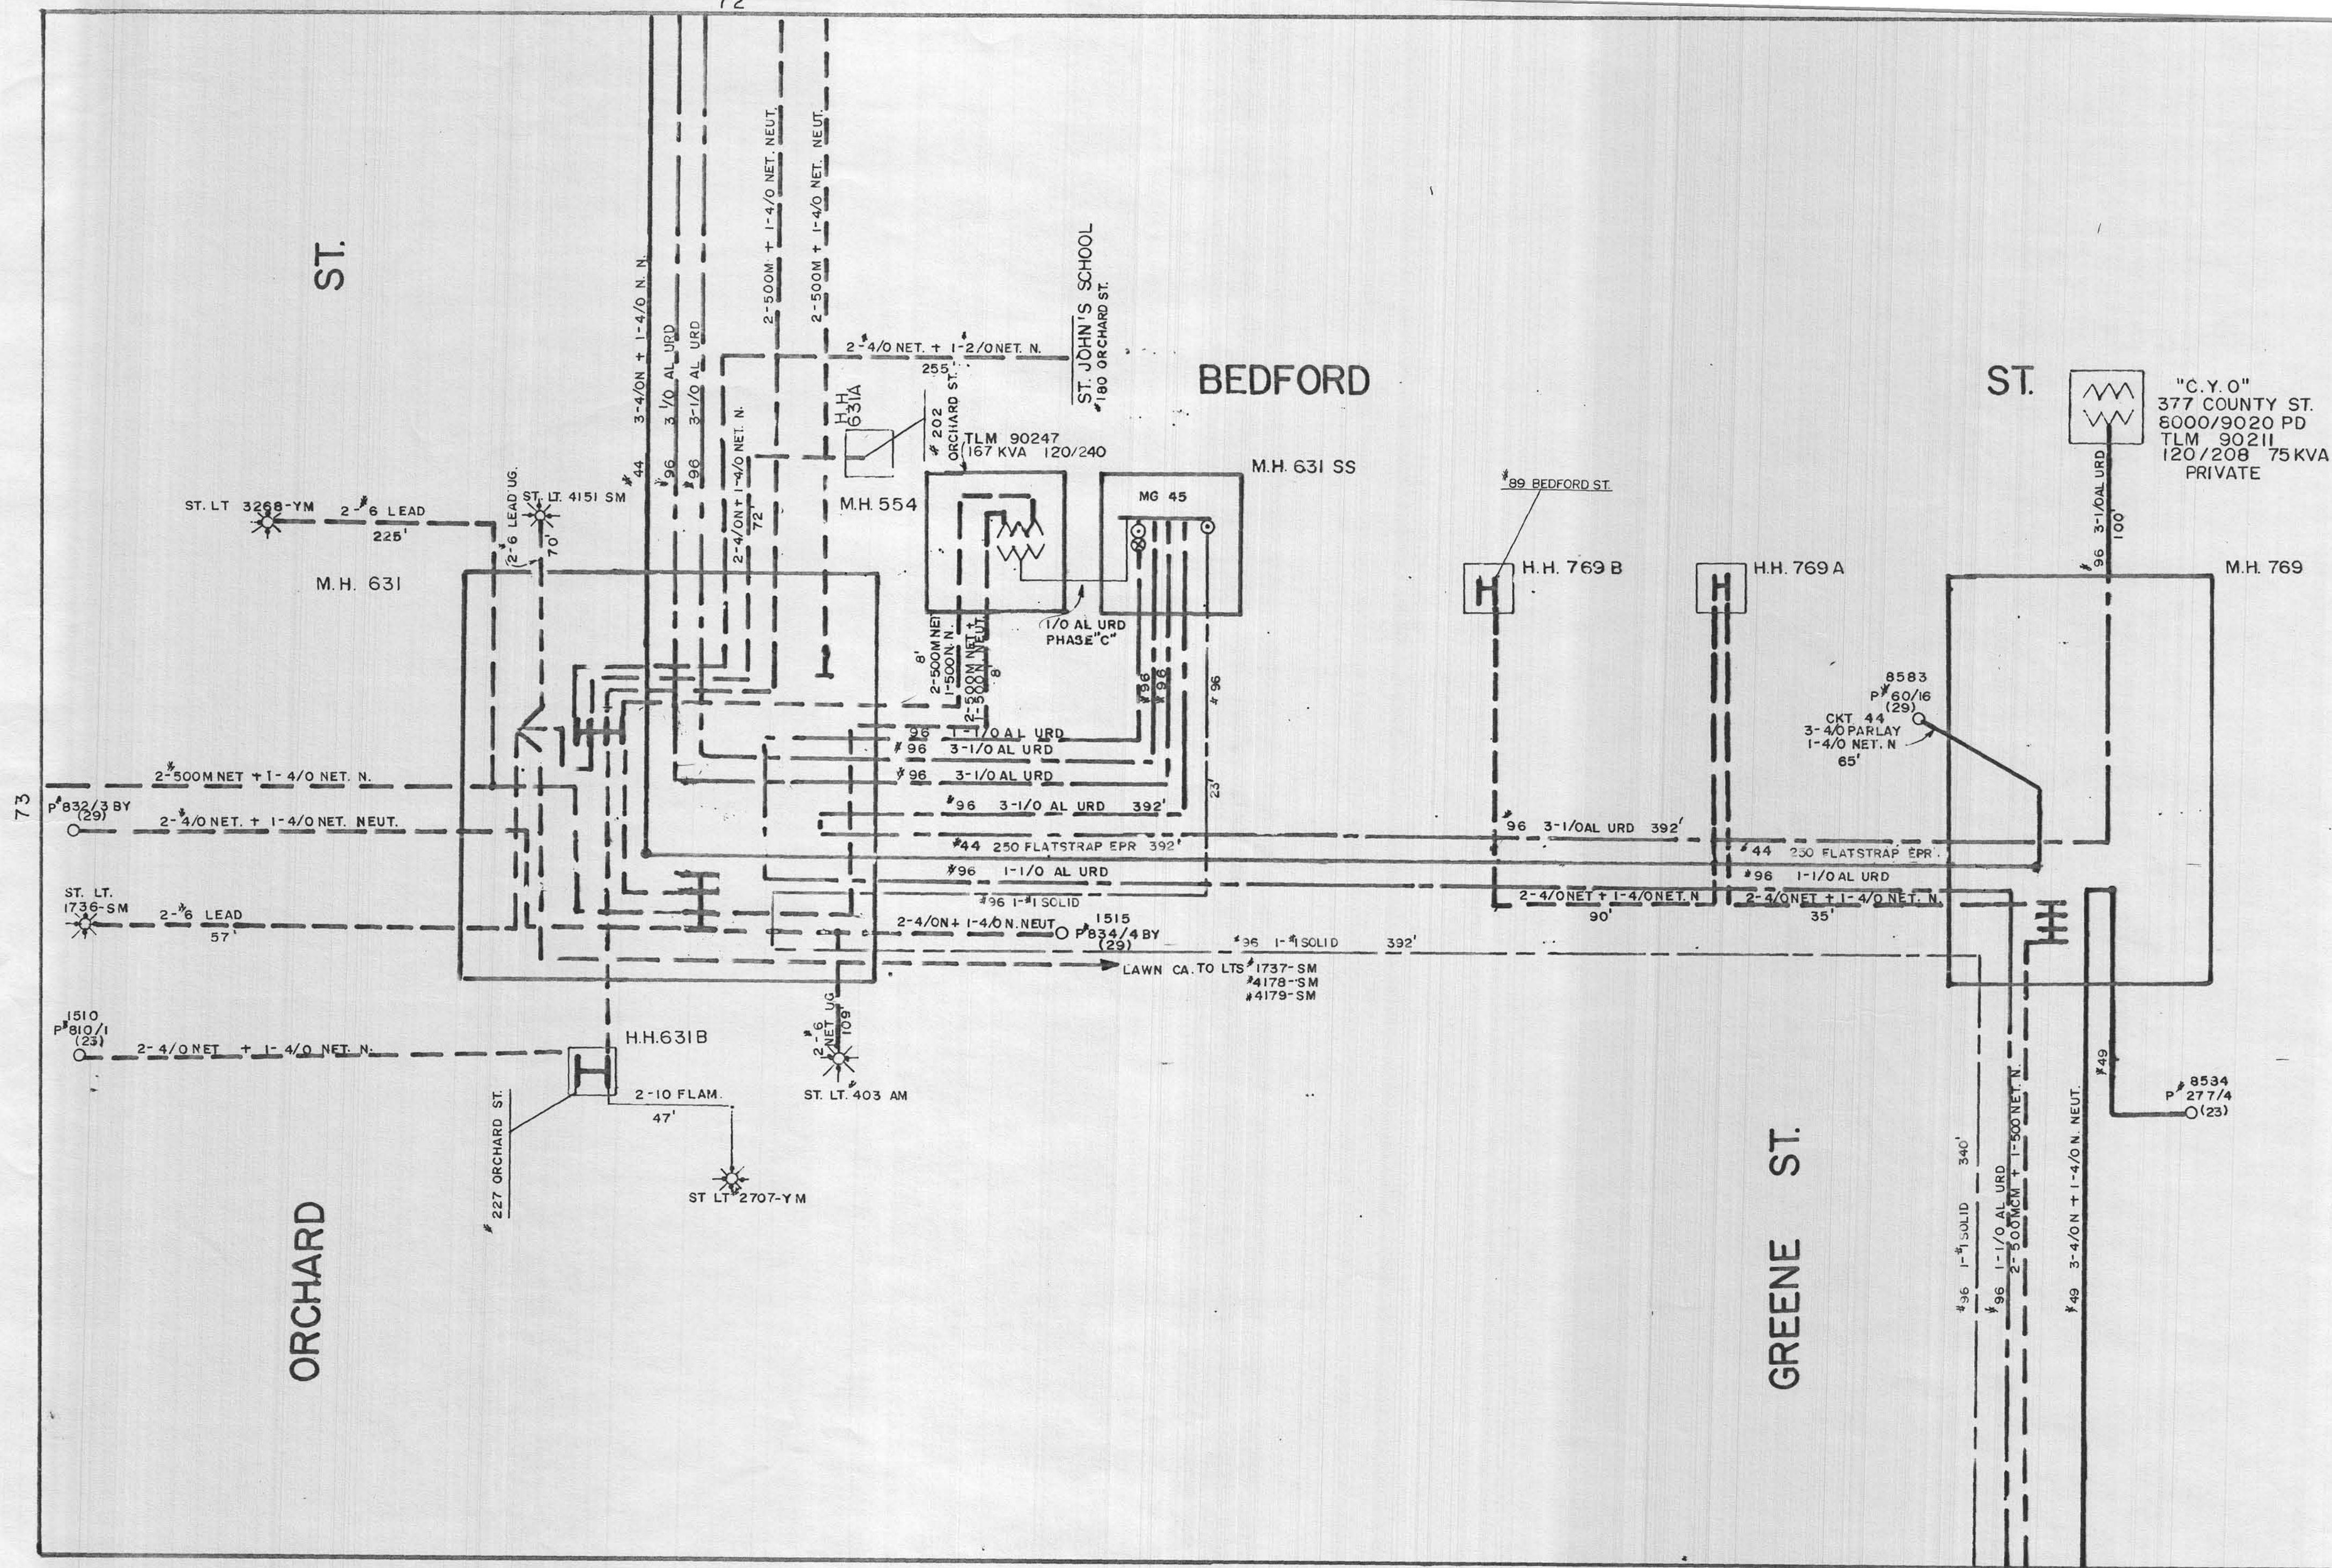

SHEET NO. 72 B	
COM ELECTRIC CABLE RECORD	
IN EFFECT	1-20-32
CORRECTED	
CODE	
CABLE	
SECONDARY	---
2200v 15 KVA	---
13,200v	---
STREET LIGHT	
POTHEAD	○
STREET LIGHT	⊗
OIL SWITCH	⊕
OIL CUTOUT	■

Rev 8/13/03