


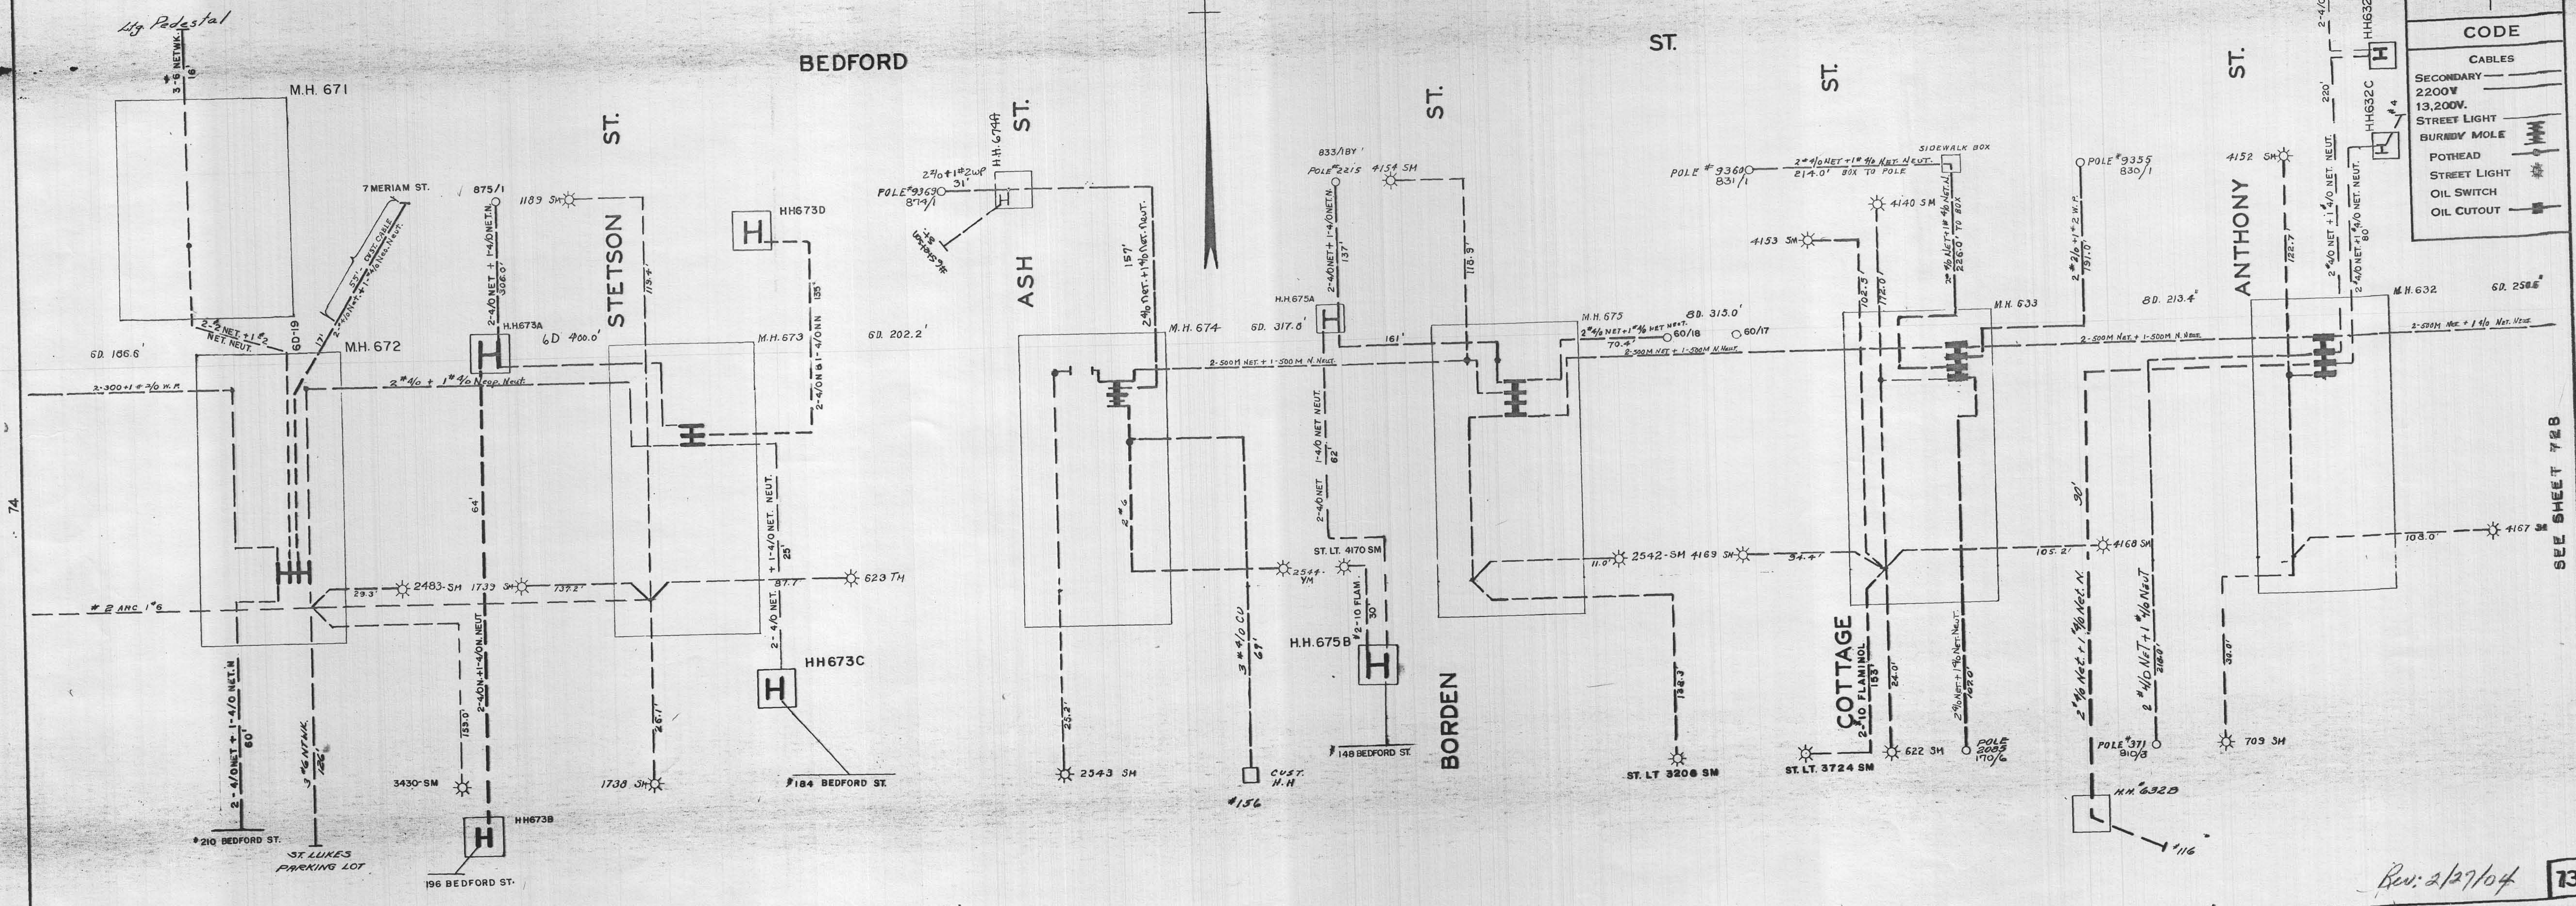

SHEET No. 73

N.B.G. & E. L. CO.
CABLE RECORD

IN EFFECT
CORRECTED

CODE

CABLES

SECONDARY
2200V
13,200V.

STREET LIGHT

BURNDY MOLE

POTHEAD

STREET LIGHT

OIL SWITCH

OIL CUTOUT

Rev: 2/27/04

SEE SHEET 72B

73