


CABLES	
SECONDARY	----
2200V	----
13,200V	----
STREETLIGHT	----

POTHEAD	○
STREET LIGHT	⊗
OIL SWITCH	□
OIL CUTOUT	■

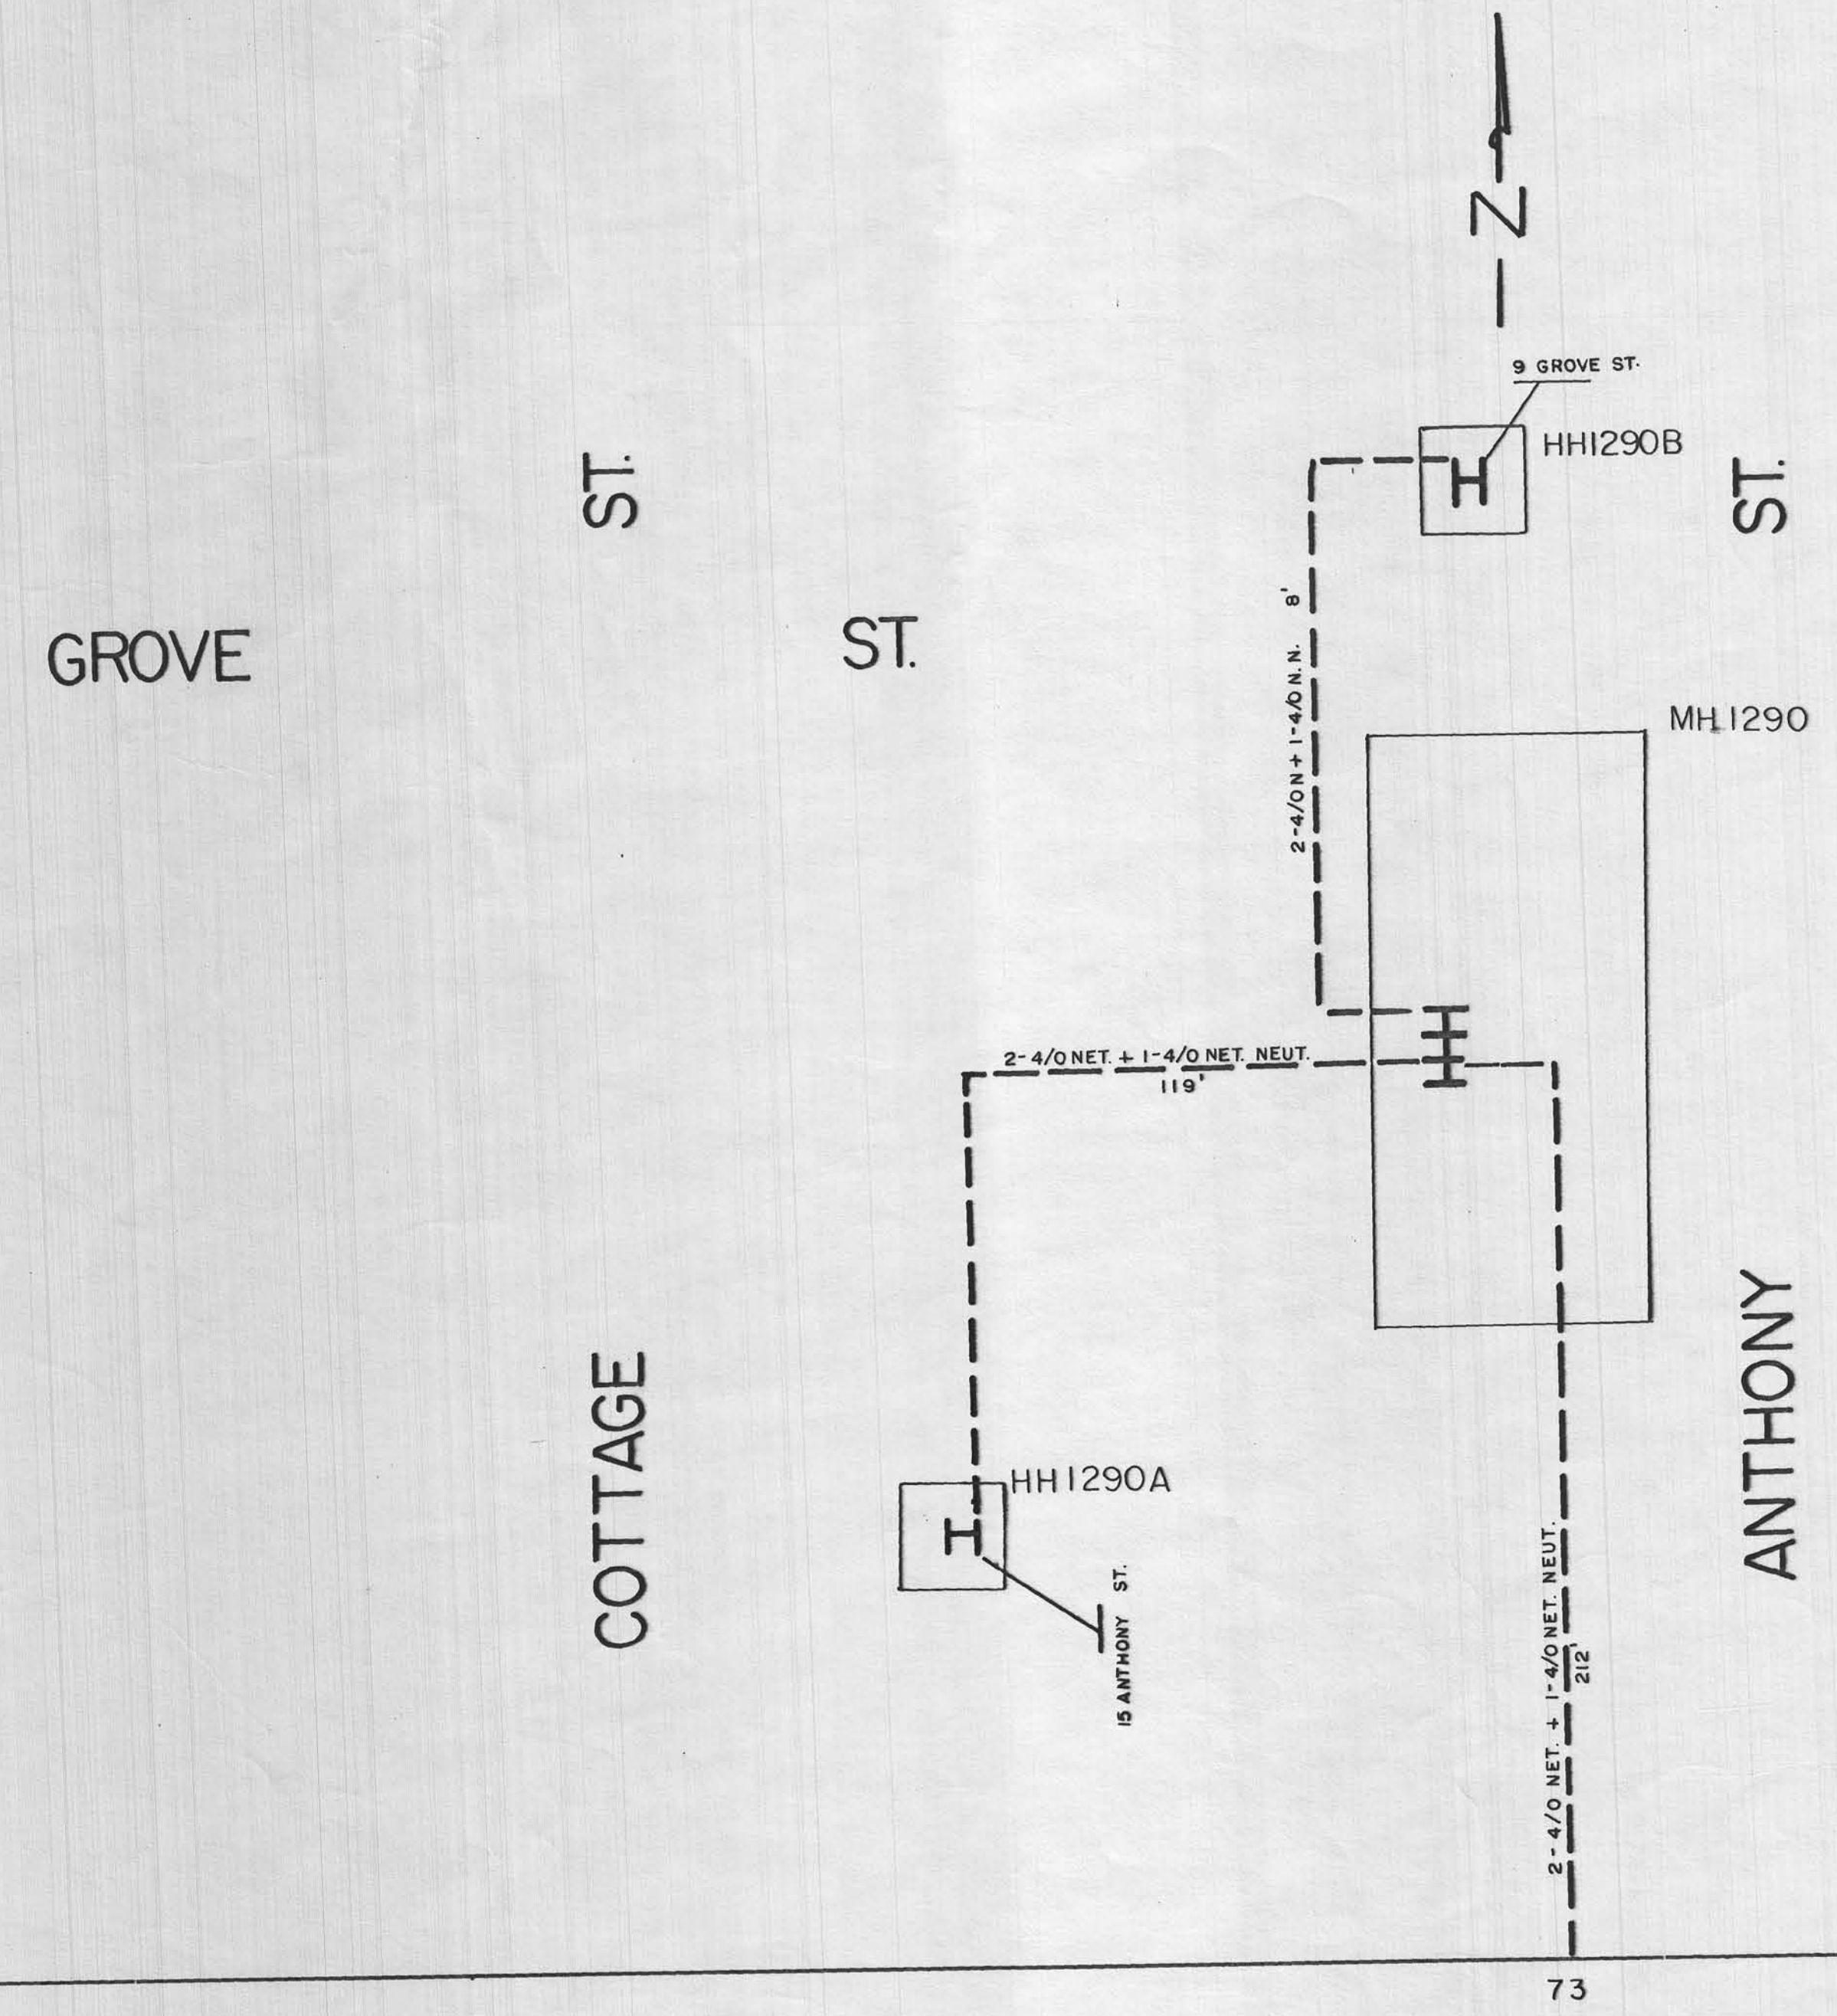

Rev: 2/27/02