


135C

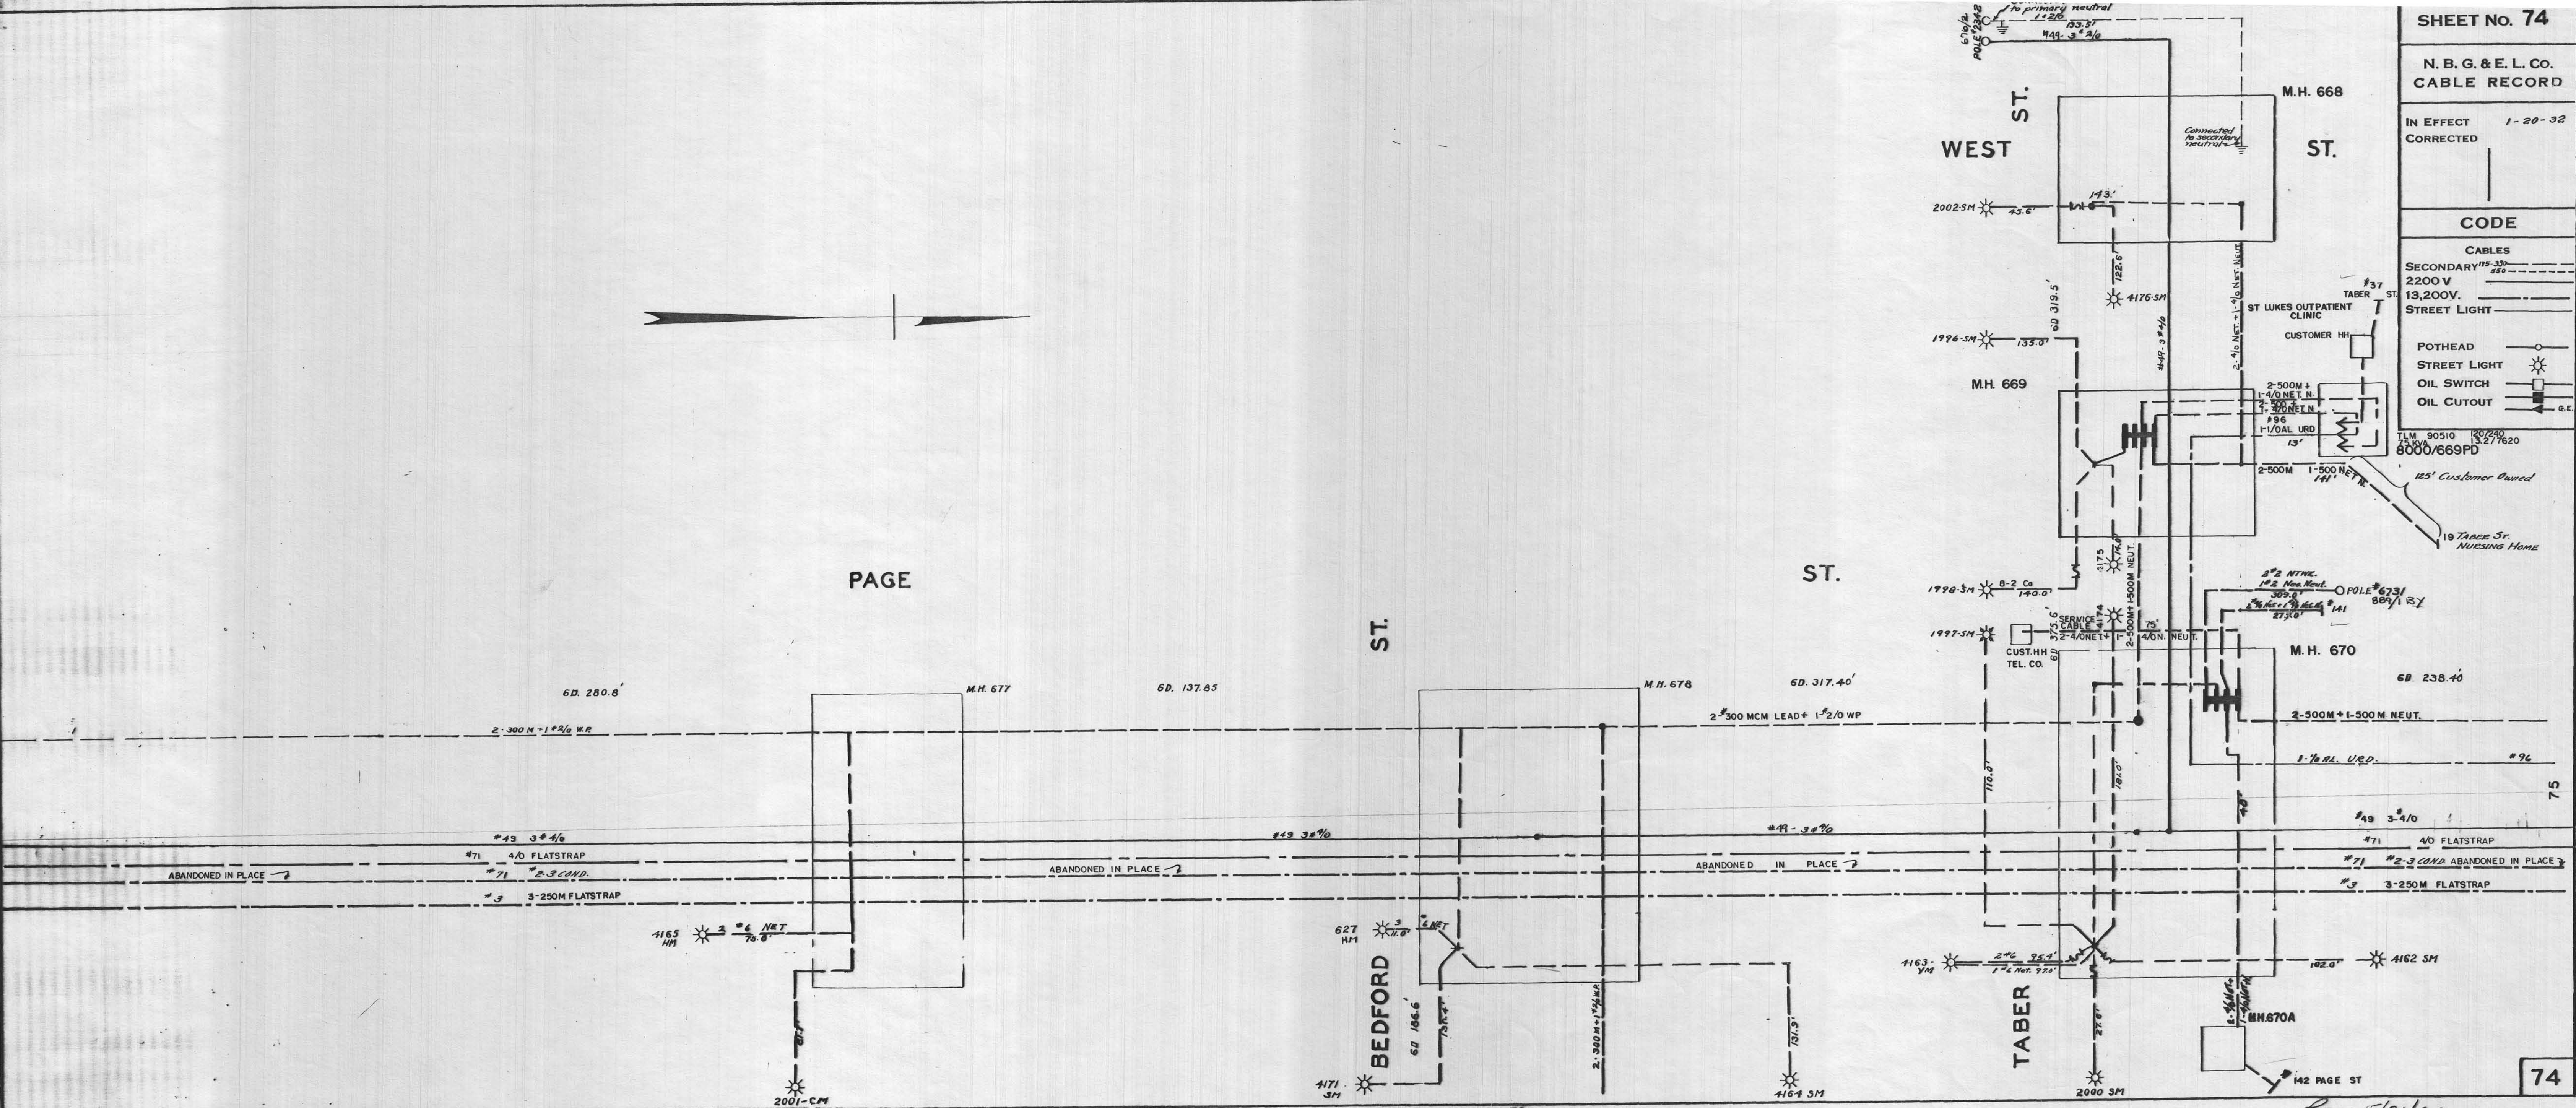

SHEET NO. 74

N. B. G. & E. L. CO.
CABLE RECORD

IN EFFECT 1-20-32
CORRECTED

CODE

CABLES

SECONDARY 115-330
2200 V
13,200V.

STREET LIGHT

POTHEAD

STREET LIGHT

OIL SWITCH

OIL CUTOFF

TLM 90510 120/240
8000/669PD

Rev: 5/31/02

74