


H A W T H O R N

ST.

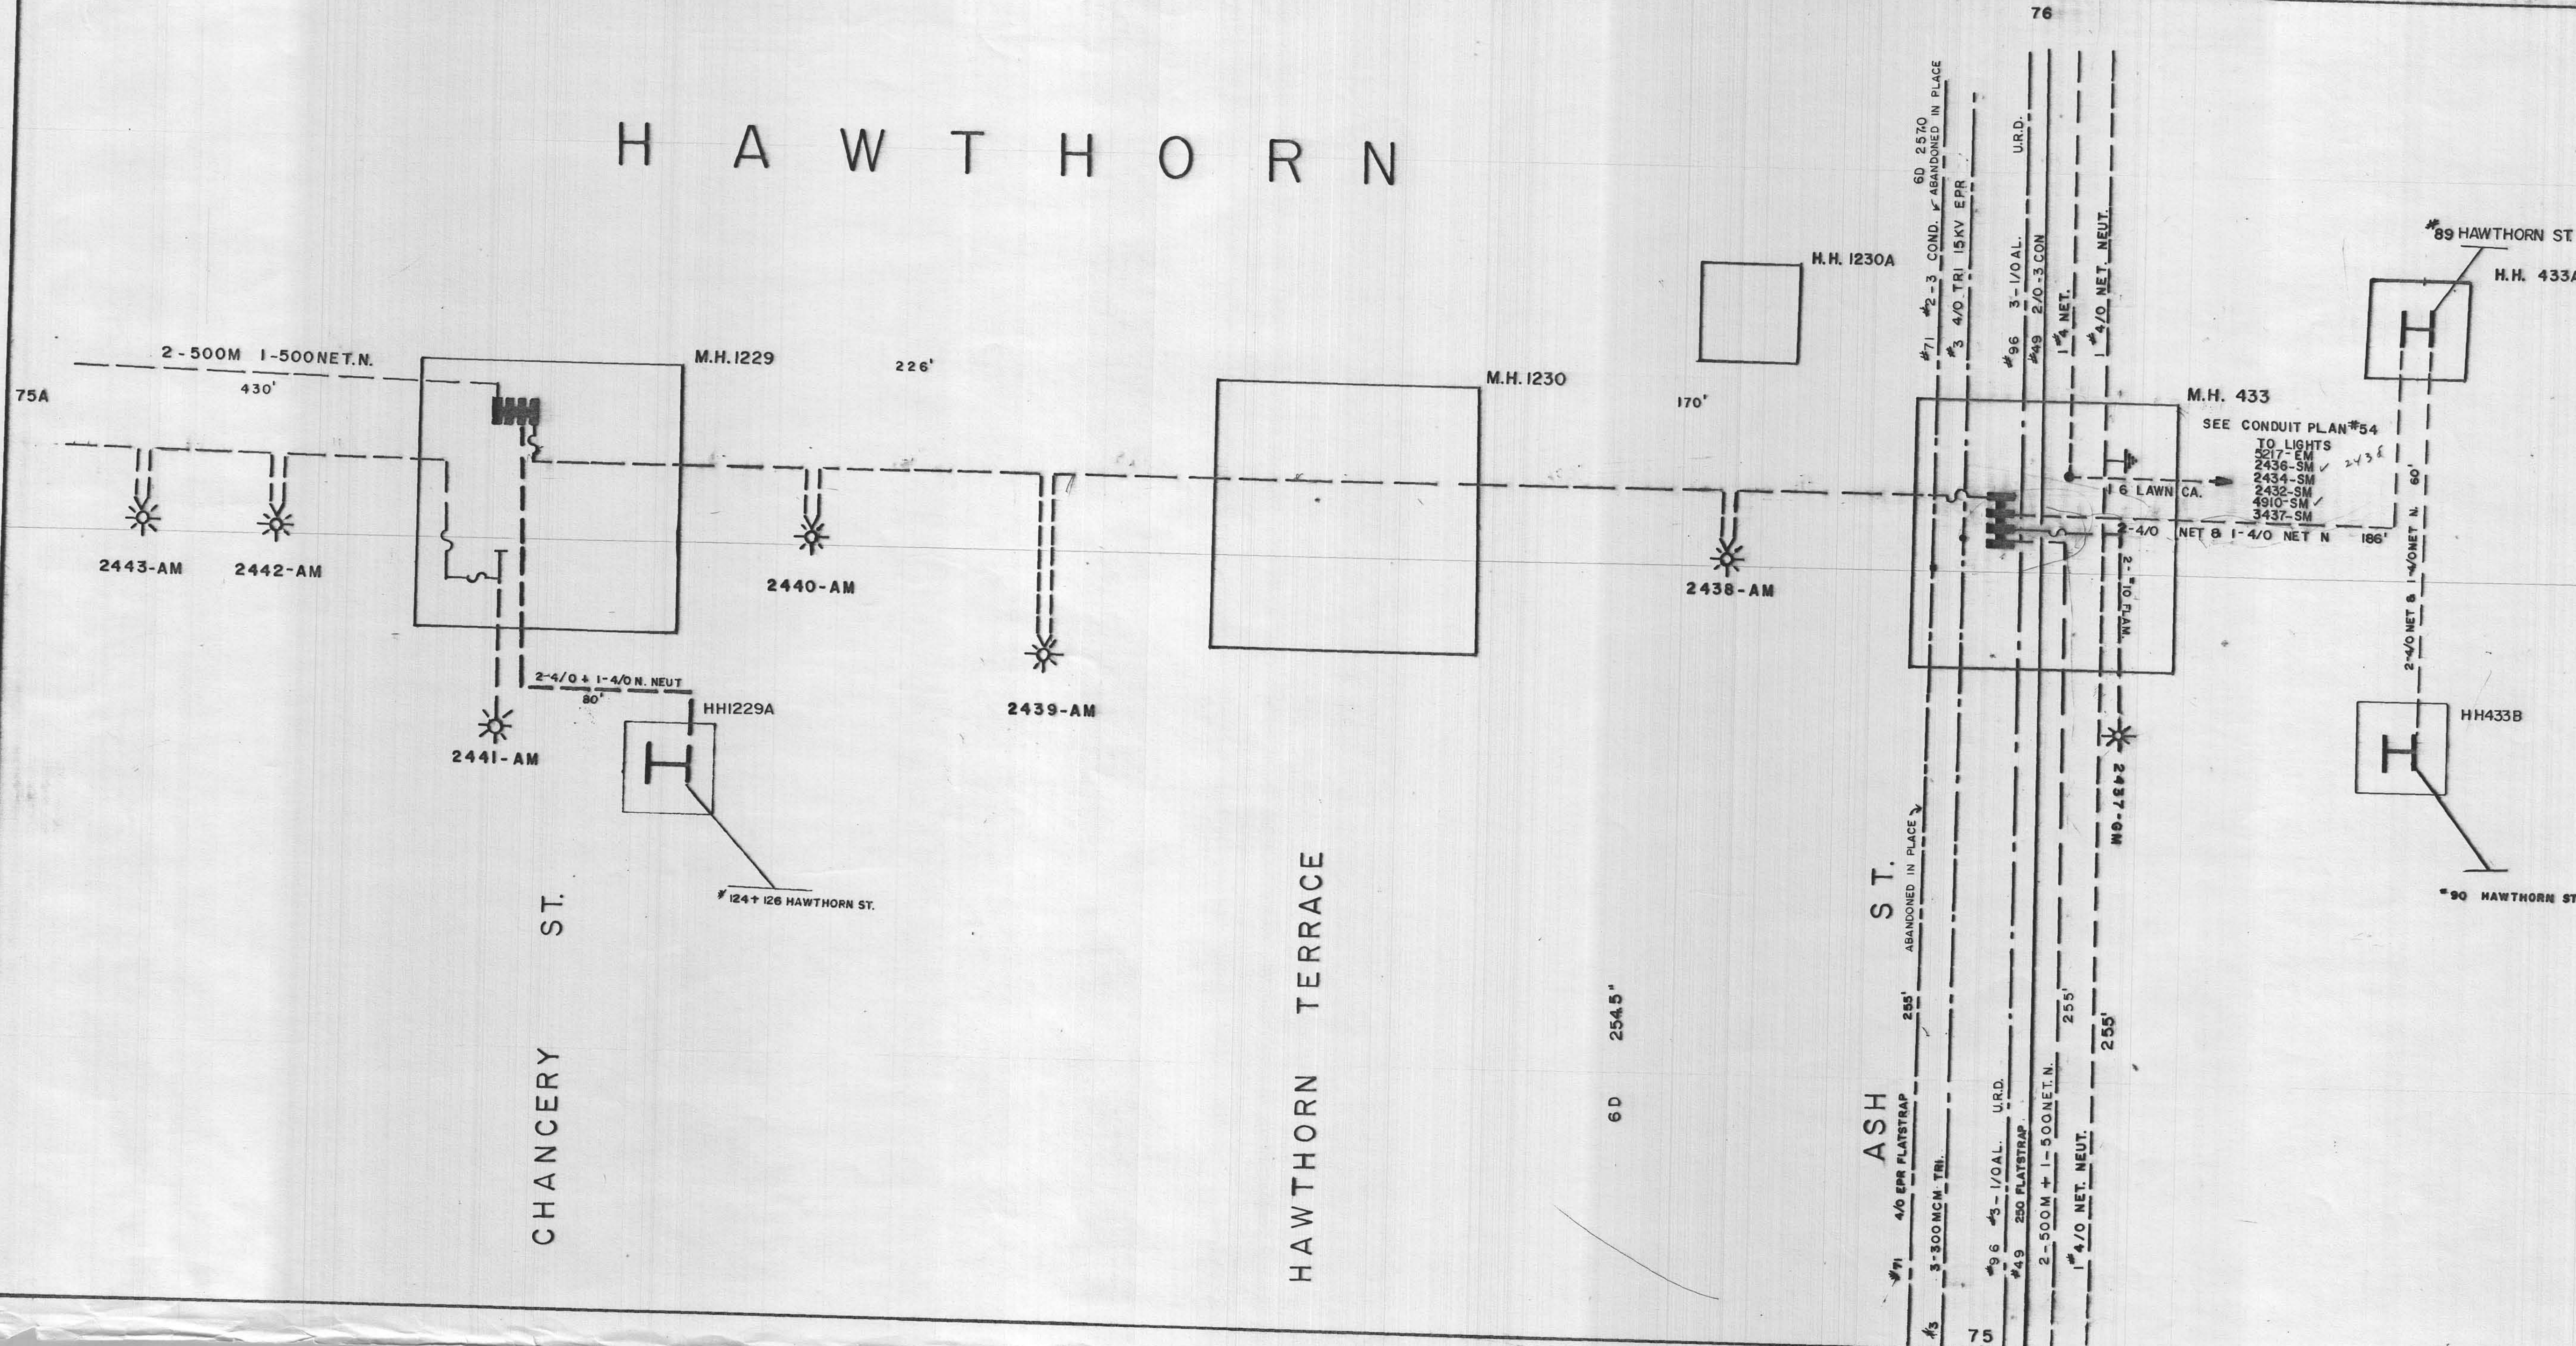

SHEET No.75B	
COM / ELECTRIC	
CABLE	RECORDS
IN EFFECT	6-20-91
CORRECTED	
CODE	
CABLES	
SECONDARY	=====
2200V	=====
13,200V	=====
STREET LIGHT	=====
STREET LIGHT 	



Rev 10/27/03