


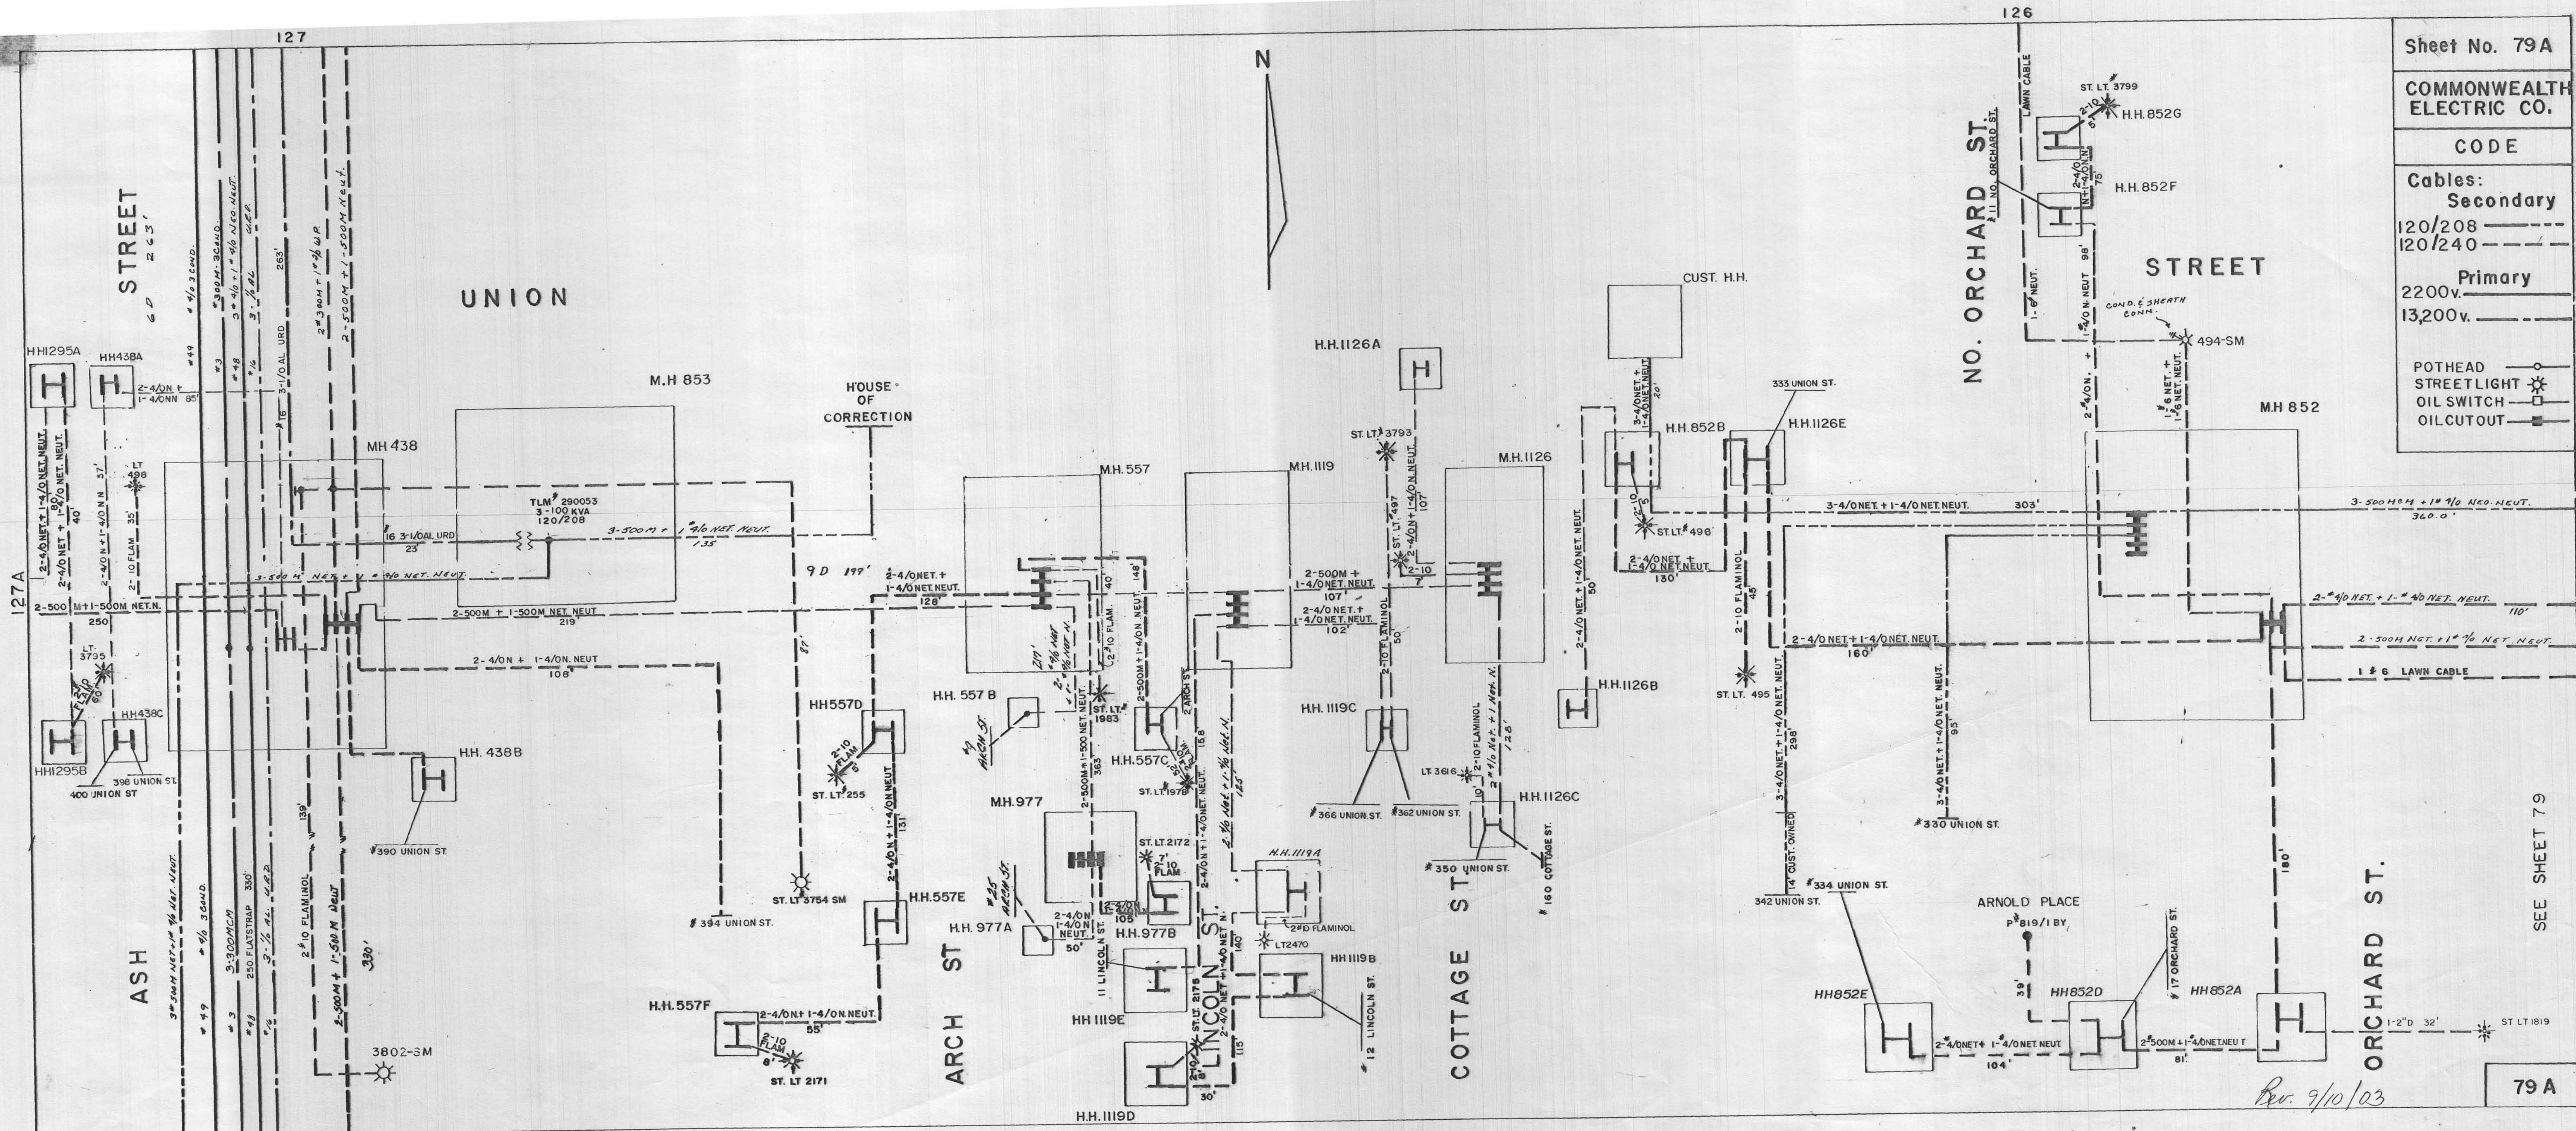

Sheet No. 79A

COMMONWEALTH
ELECTRIC CO.

CODE

Cables:
Secondary
120/208 -----
120/240 -----

Primary
2200v. -----
13,200v. -----

POTHEAD
STREETLIGHT
OIL SWITCH
OILCUTOUT

SEE SHEET 79

Rev. 9/10/03

79 A